


LEGENDA / LEGEND:

- D1 područje intervencije
- detalj prikazan posebno
- intervention area
- detailed on separate drawing

PROJEKAT/DETAILED DESIGN PHASE: TENDERSKA DOKUMENTACIJA TENDER DOCUMENTATION		
INVESTITOR/INVESTOR:		
OBJEKT I MESTO GRADNJE/BUILDING NAME AND LOCATION: DOM ZDRAVLJA / HEALTH CARE CENTRE "DR. JOVAN RISTIĆ", K.P. br. 893 K.O. Babušnica		
NAZIV CRTEŽA/DRAWING NAME: SITUACIONI PLAN SITE PLAN		
ODGOVORNI PROJEKTANT/SENIOR DESIGNER: Mirjana Lazić dipl.inž.arh./MSc Arch.	BR. LICENCE/LICENCE NO.: 300 4540 03	
PROJEKTANT/DESIGNER:		
SARADNIK/ASSOCIATE:		
RAZMERA/SCALE: 1:500	BR.PROJEKTA/PROJECT NO.:	DATUM/DATE: 01-2020
BROJ CRTEŽA/DRAWING NO.: 01	BR. LISTA/SHEET NO.:	BR. REV./REV. NO.: REV.0

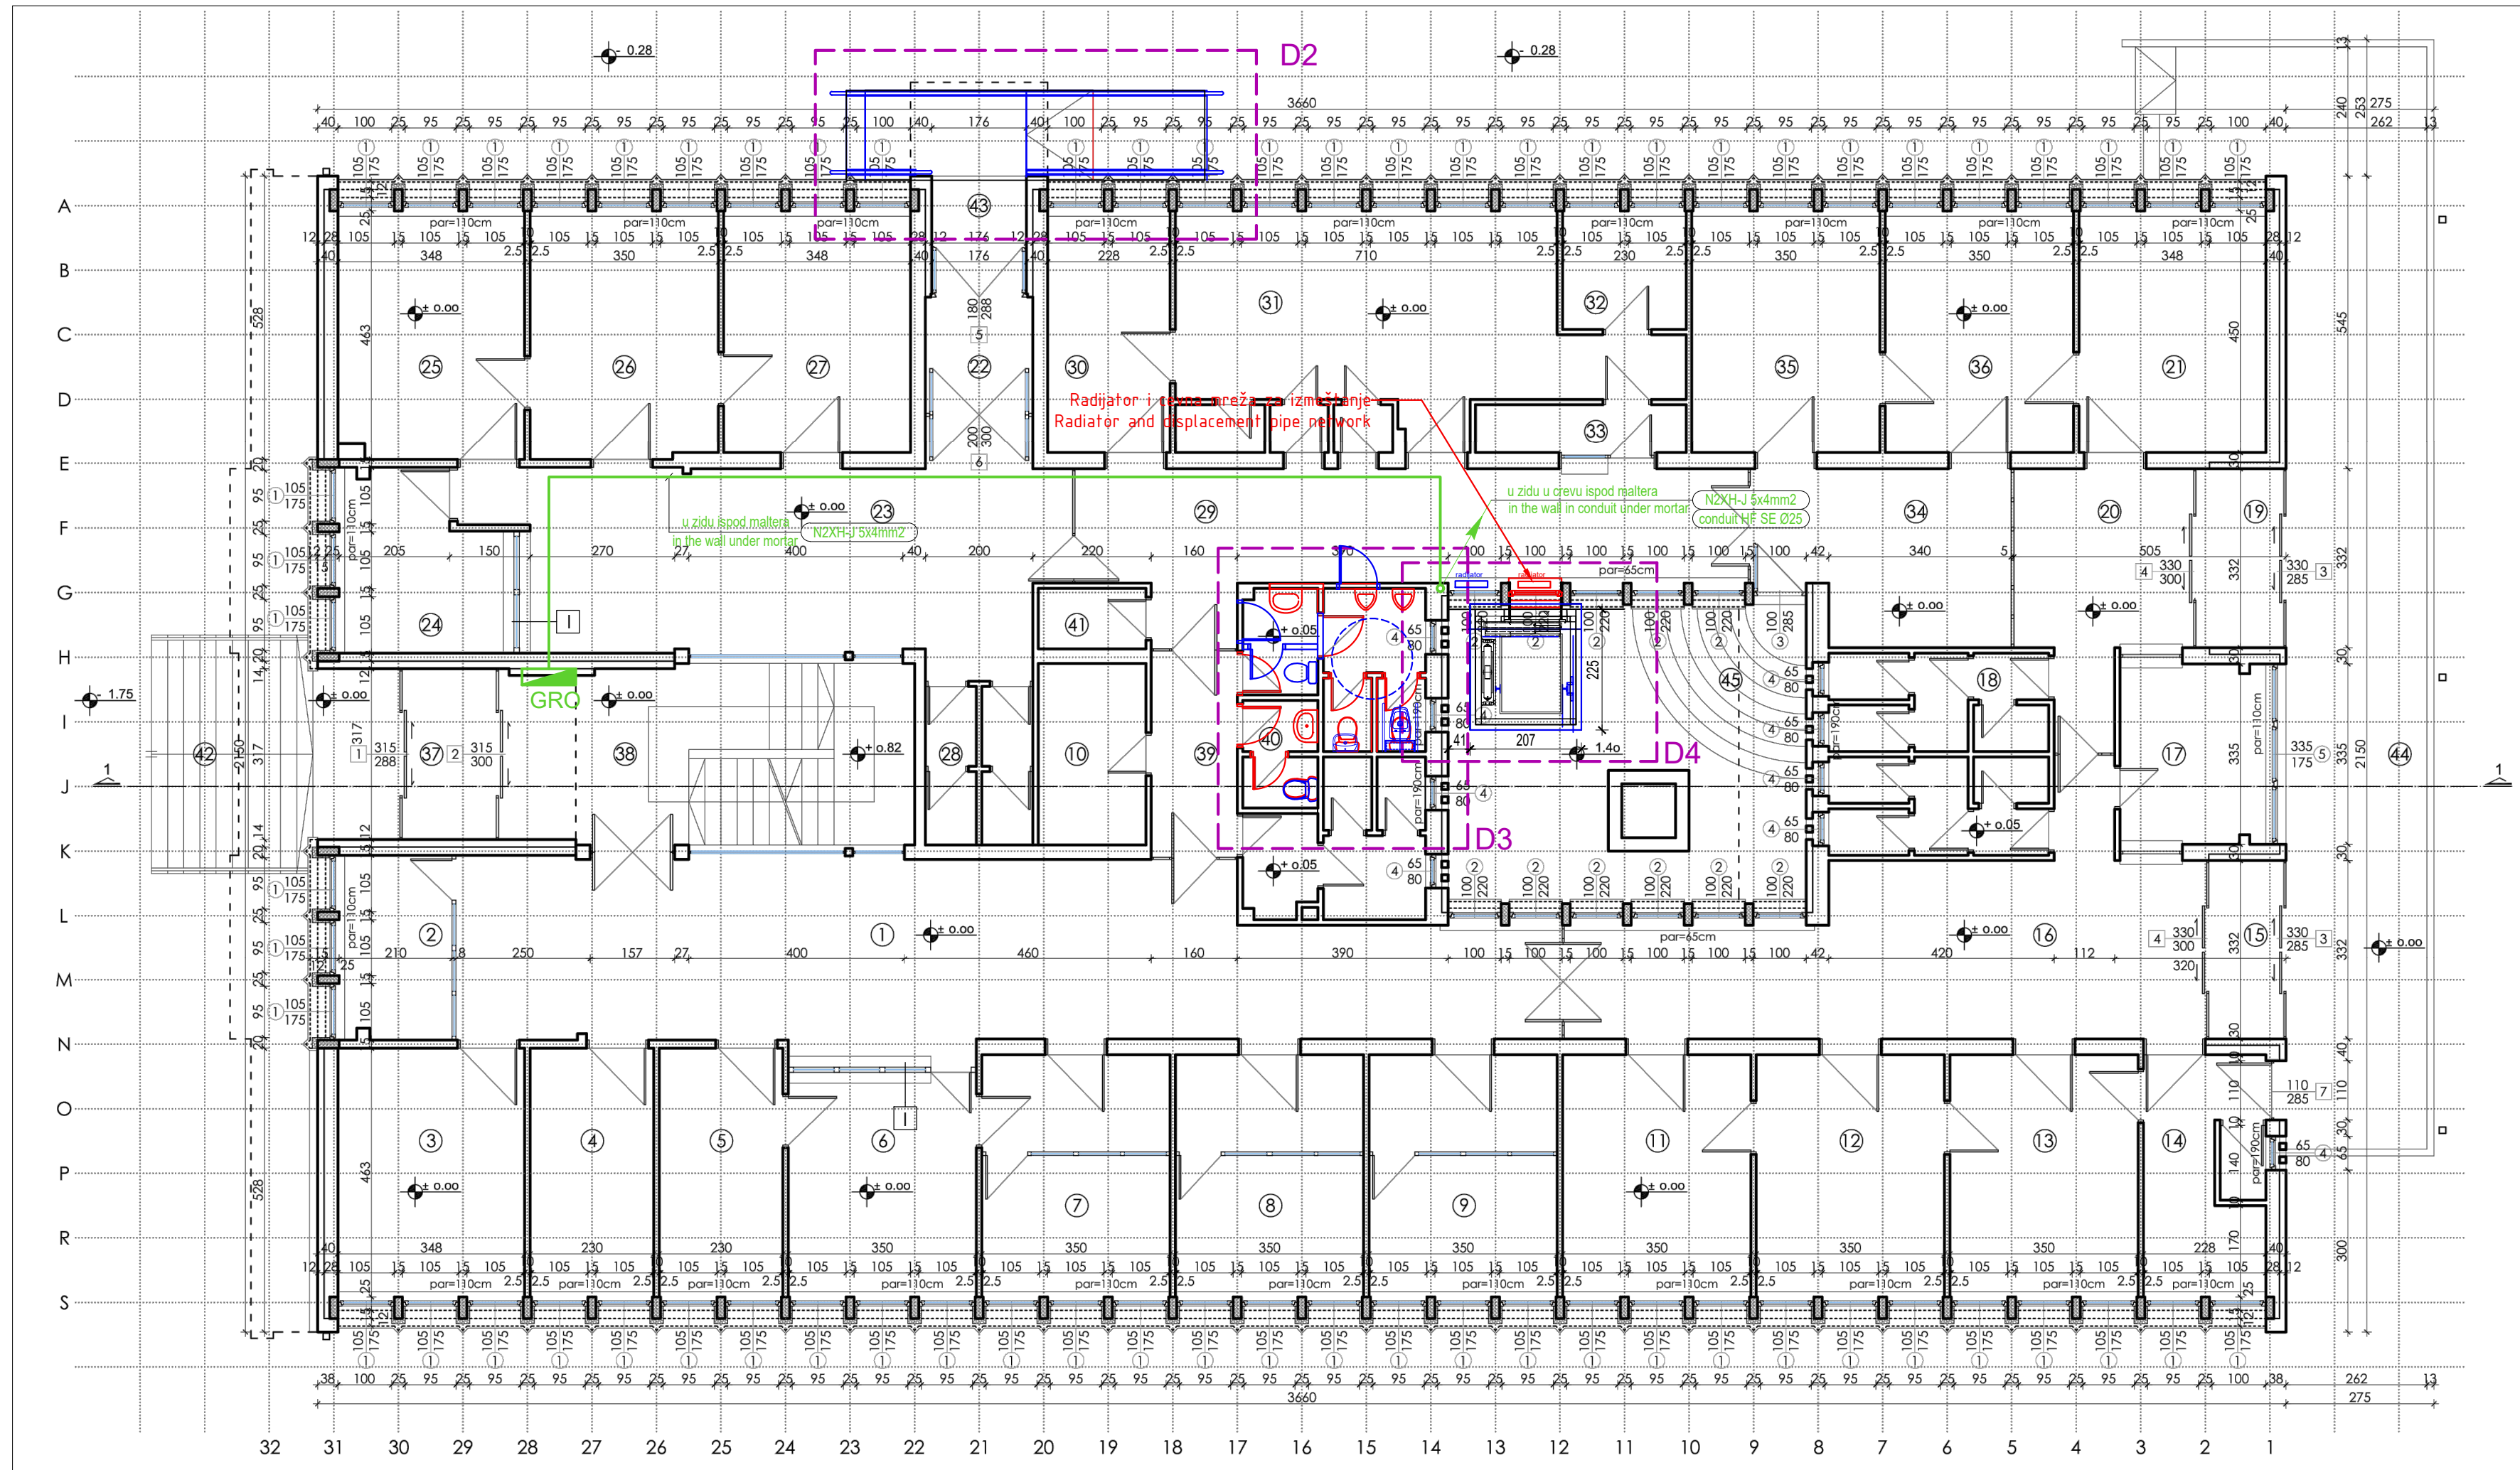


PRIZEMLJE/GROUND FLOOR		
PROSTORIJA/ROOM		P (m²)
DISPANZER OPŠTE MEDICINE I HITNA POMOĆ		
1	Čekaonica /waiting room	63.60
2	Reanimacija /reanimation	7.20
3	Intervencije /intervention	16.07
4	Ordinacija 1 /doctors room 1	10.64
5	Prostorija za osoblje /staff room	10.64
6	Kartoteka /archive	14.60
7	Ordinacija 2 /doctors room 2	15.75
8	Ordinacija 3 /doctors room 3	15.75
9	Ordinacija 4 /doctors room 4	15.75
10	Ostava za nosila /storage	6.75
DISPANZER ZA DECU /CHILDREN		
11	Intervencije /intervention	15.75
12	Priprema /preparation	15.75
13	Ordinacija /doctors room	15.75
14	Izolacija sa WC-om /isolation, toilet	10.00
15	Vetrobran 1 /tambour 1	4.64
16	Čekaonica 1 /waiting room 1	36.00
17	Kartoteka /archive	9.00
18	WC / toilet	14.24
19	Vetrobran 2 /tambour 2	5.47
20	Čekaonica 2 /waiting room 2	13.32
21	Savetovalište /clinic	15.64
ANTITUBERKULOZNI DISPANZER I MEDICINA RADA		
22	Vetrobran /tambour	4.32
23	Čekaonica /waiting room	38.20
24	Kartoteka /archive	9.75
25	Spirometrija /spirometry	15.93
26	Ordinacija medicine rada /occ.med.	16.08
27	Ordinacija - ultrazvuk /ultrasound	15.64
28	WC	5.56
/toilet RENDGEN SLUŽBA /X-RAY		
29	Čekaonica /waiting room	28.56
30	Ordinac. radiološkog tehničara	10.24
31	Rendgen odeljenje sa WC-om /x-ray	32.50
32	Mračna komora /dark chamber	5.06
33	Fototeka /photo archive	3.53
INTERNA MEDICINA /INTERNAL		
34	Čekaonica /waiting room	14.40
35	Prijem - kartoteka /reception	15.75
36	Ordinacija /doctors room	15.75
ZAJEDNIČKE PROSTORIJE/IN COMMON		
37	Vetrobran /tambour	5.55
38	Stepenišni prostor /stairs	35.70
39	Hodnik /corridor	6.13
40	WC (muški, ženski, osoblje) / toilet	19.40
41	Ostava / storage	2.24
OTVORENE POVRŠINE/OPEN AREA		
42	Stepenište glavnog ulaza /stairs	17.76
43	Bočni ulazni plato /side entrance	4.00
44	Ulazna terasa na zadnjoj strani /terr.	60.50
45	Stepenište za atrijum /atrium stairs	8.13
ukupna neto površina:		722.99
ukupna bruto površina:		830.20
TOTAL GROSS AREA		P=830.20 m²

LEGENDA / LEGEND:

 područje intervencije
D - detalj prikazan posebno
intervention area
- detailed on separate drawing

rušenje / demolition
demontaža / disassembling

novo / new

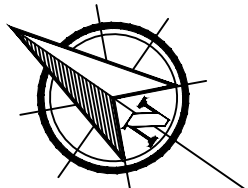

PROJEKT/DETAILED DESIGN PHASE:
TENDERSKA DOKUMENTACIJA
TENDER DOCUMENTATION

INVESTITOR/INVESTOR:

OBJEKAT I MESTO GRADNJE/BUILDING NAME AND LOCATION:
DOM ZDRAVLJA / HEALTH CARE CENTRE
"DR. JOVAN RISTIĆ", K.P. br. 893 K.O. Babušnica

NAZIV CRTEŽA/DRAWING NAME:
OSNOVA PRIZEMLJA - PLAN INTERVENCIJE
GROUND FLOOR LAYOUT - INTERVENTION PLAN

ODGOVORNI PROJEKTANT/SENIOR DESIGNER:
Mirjana Lazić dipl.inž.arh./MSc Arch.

BR. LICENCE/LICENCE NO.:
300 4540 03

PROJEKTANT/DESIGNER:

SARADNIK/ASSOCIATE:

RAZMERA/SCALE:
1:100


BR.PROJEKTA/PROJECT NO.:

DATUM/DATE:
01-2020

BROJ CRTEŽA/DRAWING NO:
02

BR. LISTA/SHEET NO.:

BR. REV./REV. NO.:
REV.0

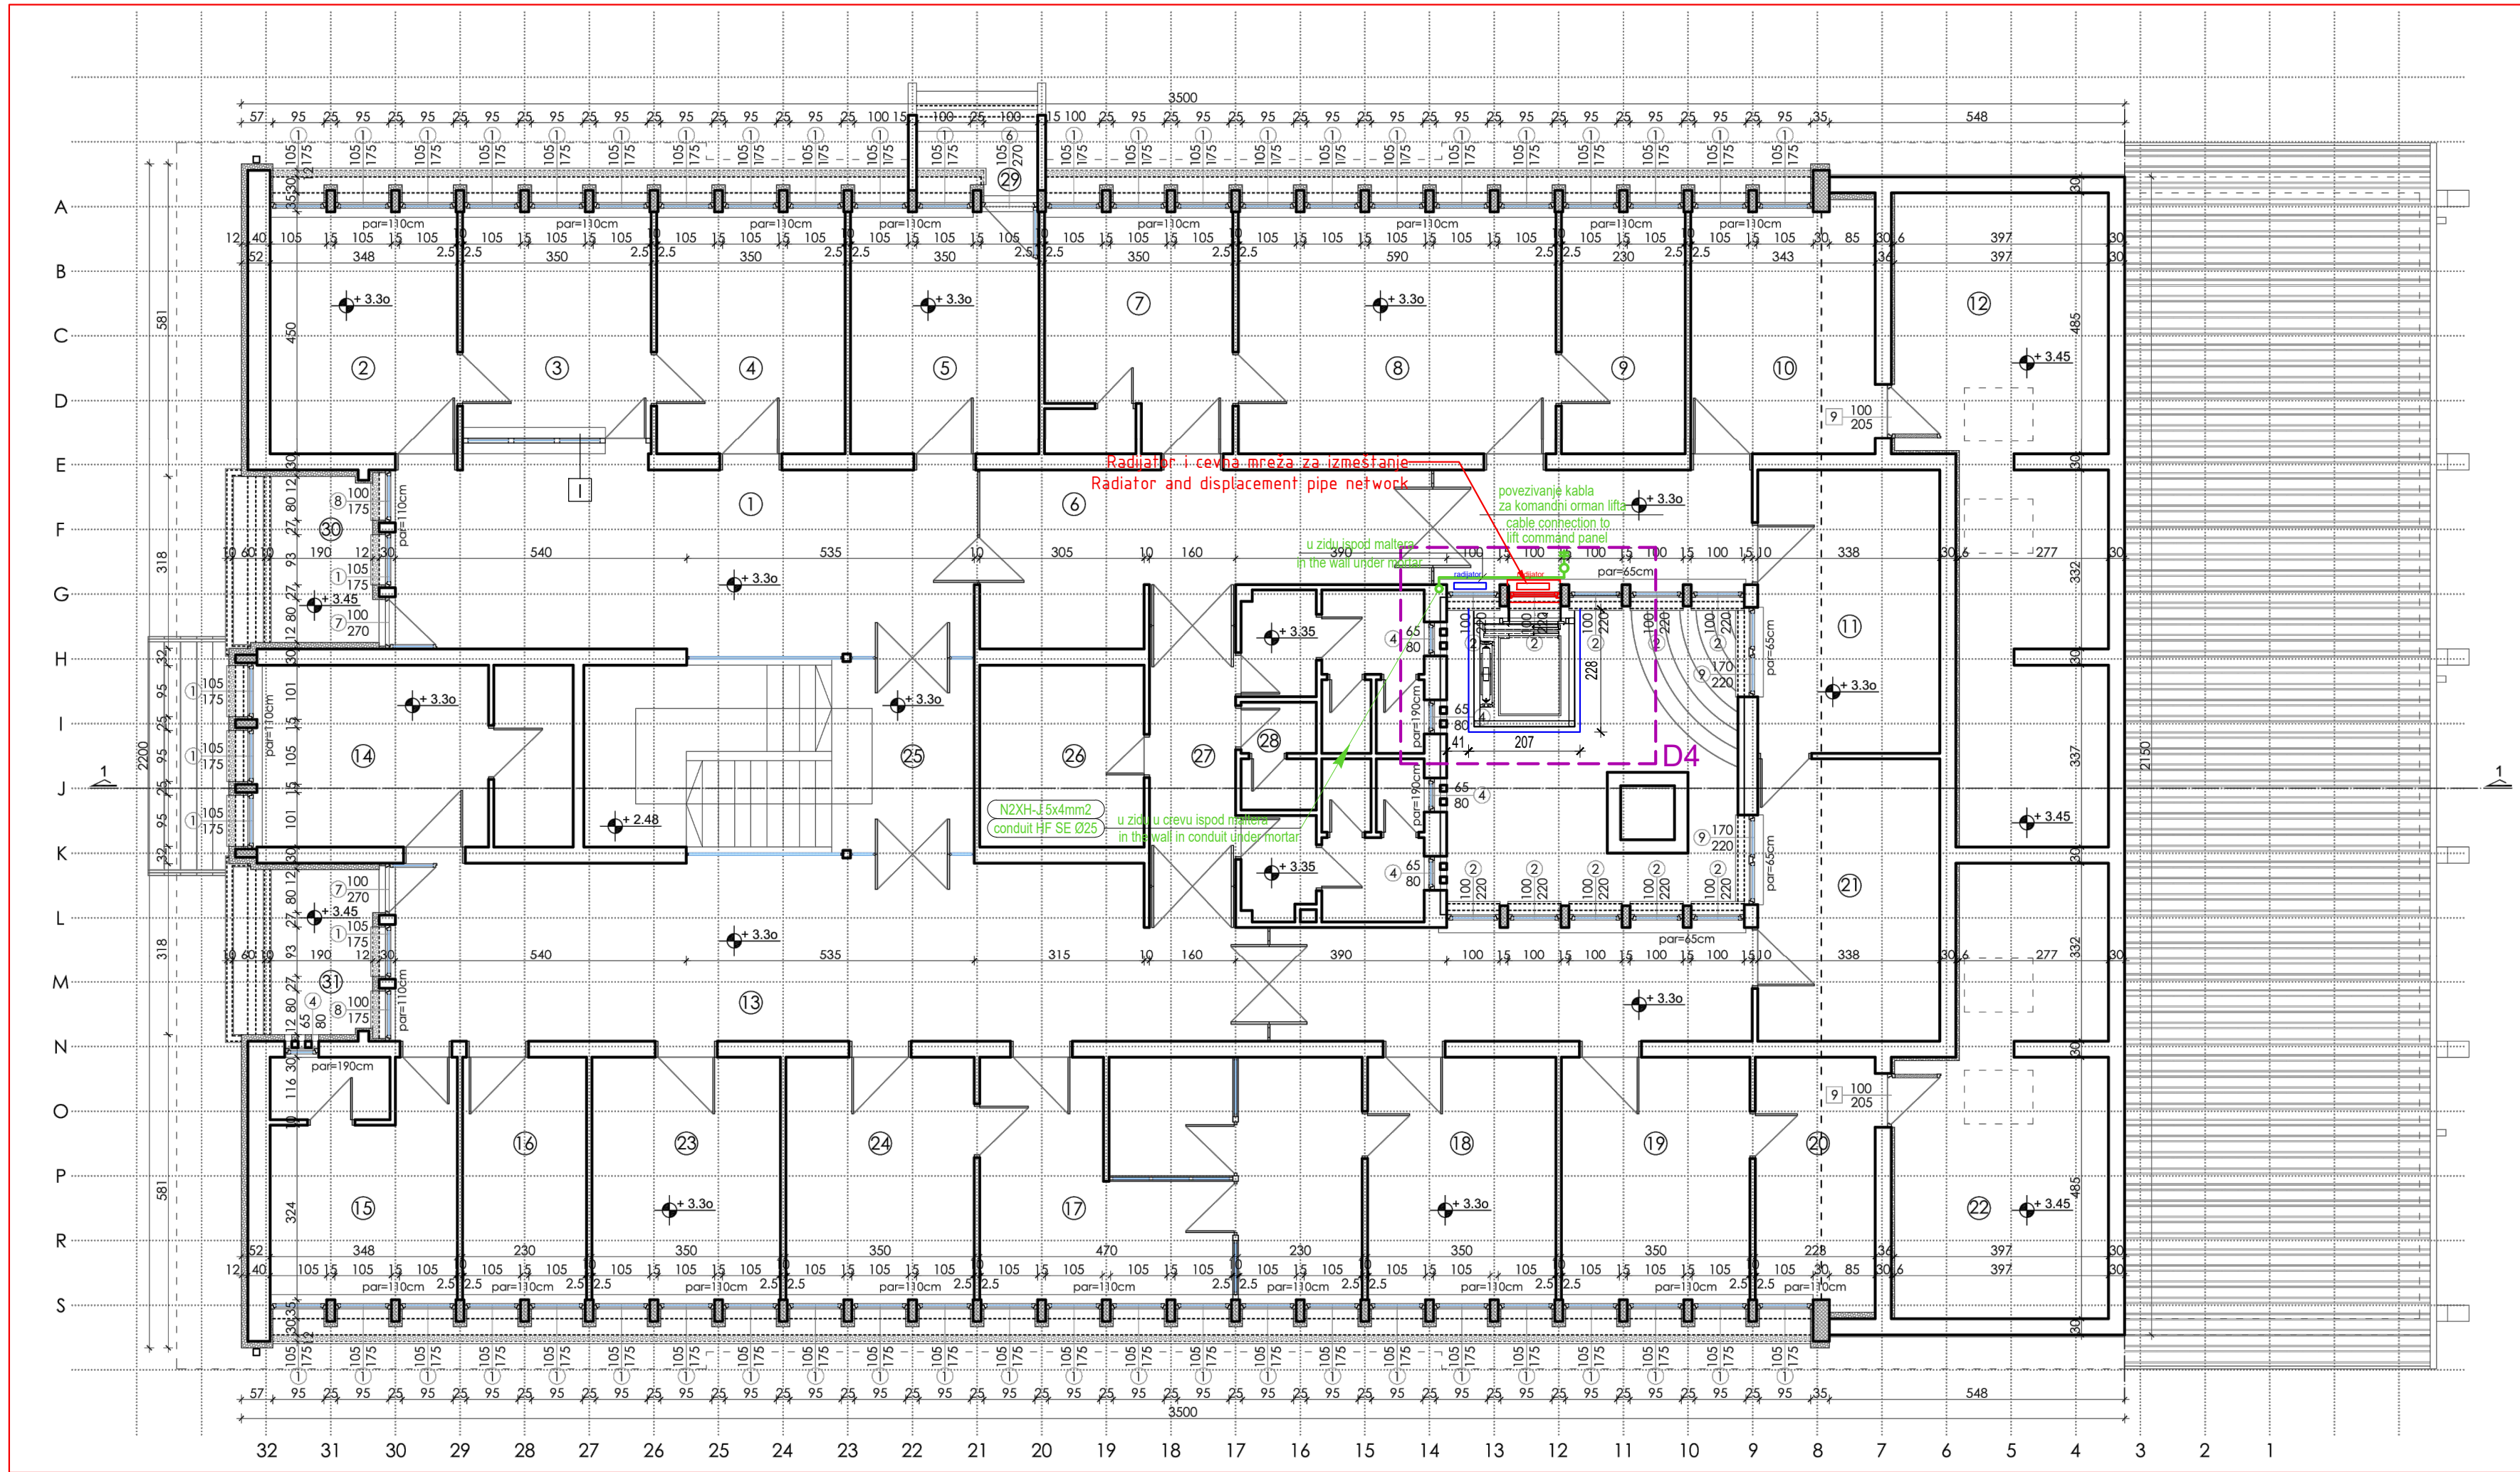


SPRAT	
PROSTORIJA	P (m²)
DISPANZER ZA ŽENE/GYNECOLOGY	
1 Čekaonica/waiting room	38.27
2 Intervencije/intervention	15.64
3 Šalter /desk	14.70
4 Ordinacija /doctors room	15.75
5 Savetovalište za trudnice/pregnancy	15.75
LABORATORIJA/LABORATORY	
6 Čekaonica/waiting room	35.30
7 Prijem materijala/material reception	15.50
8 Laboratorija /laboratory	26.55
9 Pranje /laundry	10.35
10 Kancelarija/office	15.61
11 Prostorija za osoblje/staff room	17.75
12 Ostava/storage	38.31
ZUBNO ODELJENJE/DENTISTRY	
13 Čekaonica/waiting room	72.03
14 Dečja stomatologija/children dentist	19.55
15 Ordinacija 1/doctors room 1	15.38
16 Prostorija za osoblje/staff room	10.35
17 Tehnika /technique	31.05
18 Zajednička prostorija/common room	15.75
19 Ortodoncija/orthodontist	15.75
20 Kancelarija /office	10.21
21 Kartoteka /archive	17.75
22 Ostava/storage	28.67
OSTALE SLUŽBE/OTHERS	
23 Polivalentno patронаžna služba	15.75
24 Higijensko-epidemiološka služba	15.75
ZAJEDNIČKE PROSTORIJE /COMMON	
25 Stepenišni prostor/stairs	25.00
26 Ostava /storage	10.28
27 Hodnik /corridor	7.65
28 WC (muški, ženski, osoblje)/toilet	19.40
OTVORENE POVRŠINE/OPEN AREA	
29 Terasa /terrace	2.87
30 Loda 1 /loggia 1	7.55
31 Loda 2 /loggia 2	7.55
ukupna neto površina:	607.77
ukupna bruto površina:	732.70

TOTAL GROSS AREA **P=732.70 m²**

LEGENDA / LEGEND:

 područje intervencije
D - detalj prikazan posebno
intervention area
- detailed on separate drawing

rušenje / demolition
demontaža / disassembling
 novo / new

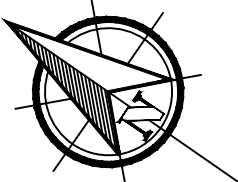


PROJEKAT/DETAILED DESIGN PHASE: TENDERSKA DOKUMENTACIJA TENDER DOCUMENTATION INVESTITOR/INVESTOR:		
OBJEKAT I MESTO GRADNJE/BUILDING NAME AND LOCATION: DOM ZDRAVLJA / HEALTH CARE CENTRE "DR. JOVAN RISTIĆ", K.P. br. 893 K.O. Babušnica		
NAZIV CRTEŽA/DRAWING NAME: OSNOVA SPRATA - PLAN INTERVENCIJE FIRST FLOOR LAYOUT - INTERVENTION PLAN		
ODGOVORNI PROJEKTANT/SENIOR DESIGNER: Mirjana Lazić dipl.inž.arh./MSc Arch.	BR. LICENCE/LICENCE NO.: 300 4540 03	
PROJEKTANT/DESIGNER:		
SARADNIK/ASSOCIATE:		
RAZMERA/SCALE: 1:100	BR.PROJEKTA/PROJECT NO.:	DATUM/DATE: 01-2020
BROJ CRTEŽA/DRAWING NO.: 03	BR. LISTA/SHEET NO.:	BR. REV./REV. NO.: REV.0

LEGENDA / LEGEND:

 područje intervencije
- detalj prikazan posebno
intervention area
- detailed on separate drawing

rušenje / demolition
demontaža / disassembling

novo / new

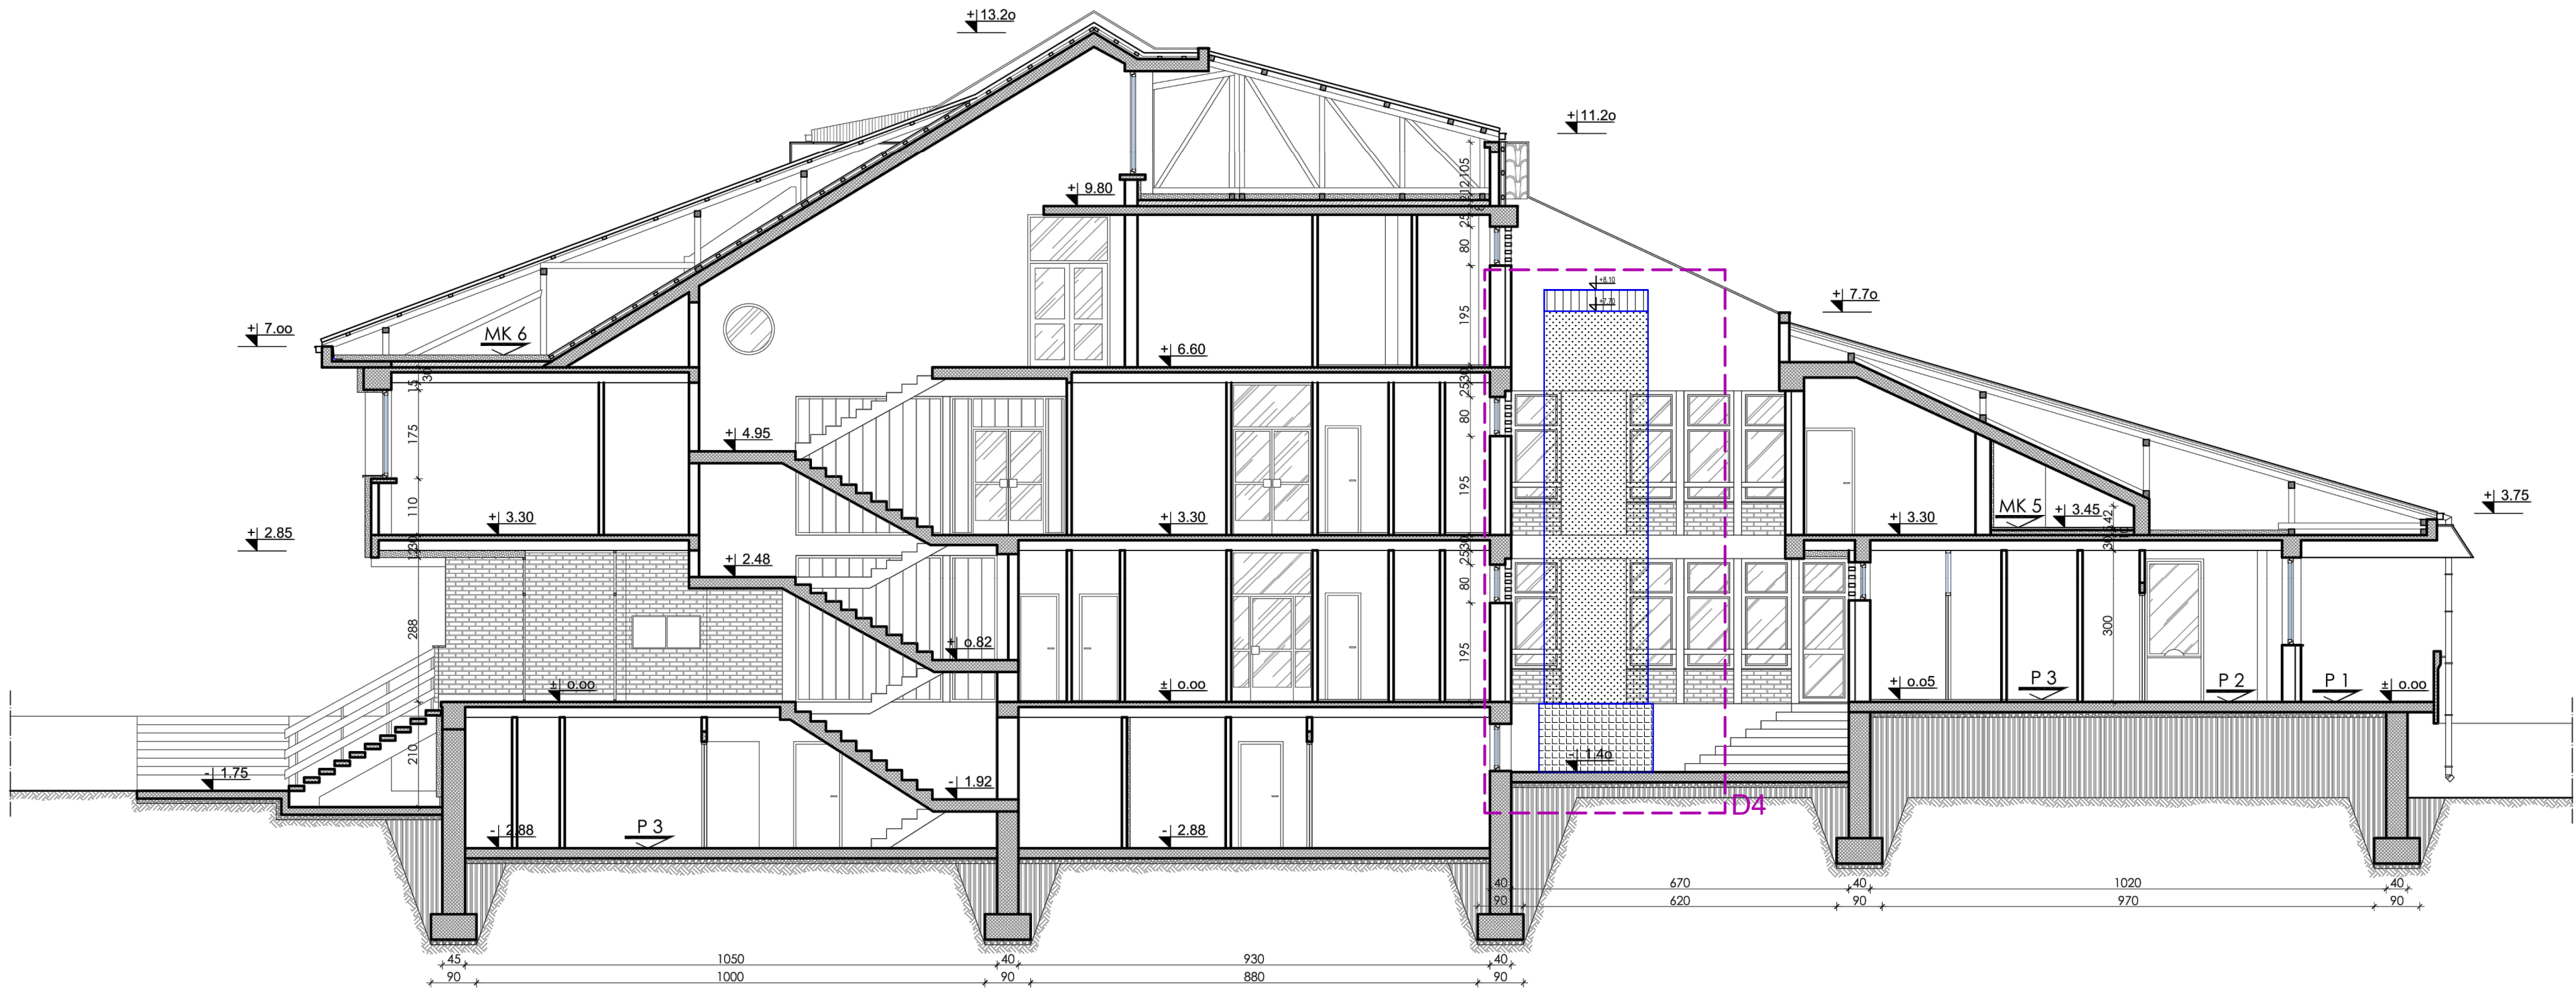

PROJEKAT/DETAILED DESIGN PHASE:
TENDERSKA DOKUMENTACIJA
TENDER DOCUMENTATION
INVESTITOR/INVESTOR:

OBJEKAT I MESTO GRADNJE/BUILDING NAME AND LOCATION:
DOM ZDRAVLJA / HEALTH CARE CENTRE
"DR. JOVAN RISTIĆ", K.P. br. 893 K.O. Babušnica

NAZIV CRTEŽA/DRAWING NAME:
PRESEK 1-1
SECTION 1-1


ODGOVORNI PROJEKTANT/SENIOR DESIGNER: Mirjana Lazić dipl.inž.arh./MSc Arch.	BR. LICENCE/LICENCE NO.: 300 4540 03
--	---

PROJEKTANT/DESIGNER:	
----------------------	--


SARADNIK/ASSOCIATE:	
---------------------	--

RAZMERA/SCALE: 1:100	BR.PROJEKTA/PROJECT NO.:	DATUM/DATE: 01-2020
-------------------------	--------------------------	------------------------


BROJ CRTEŽA/DRAWING NO.: 04	BR. LISTA/SHEET NO.:	BR. REV./REV. NO.: REV.0
--------------------------------	----------------------	-----------------------------

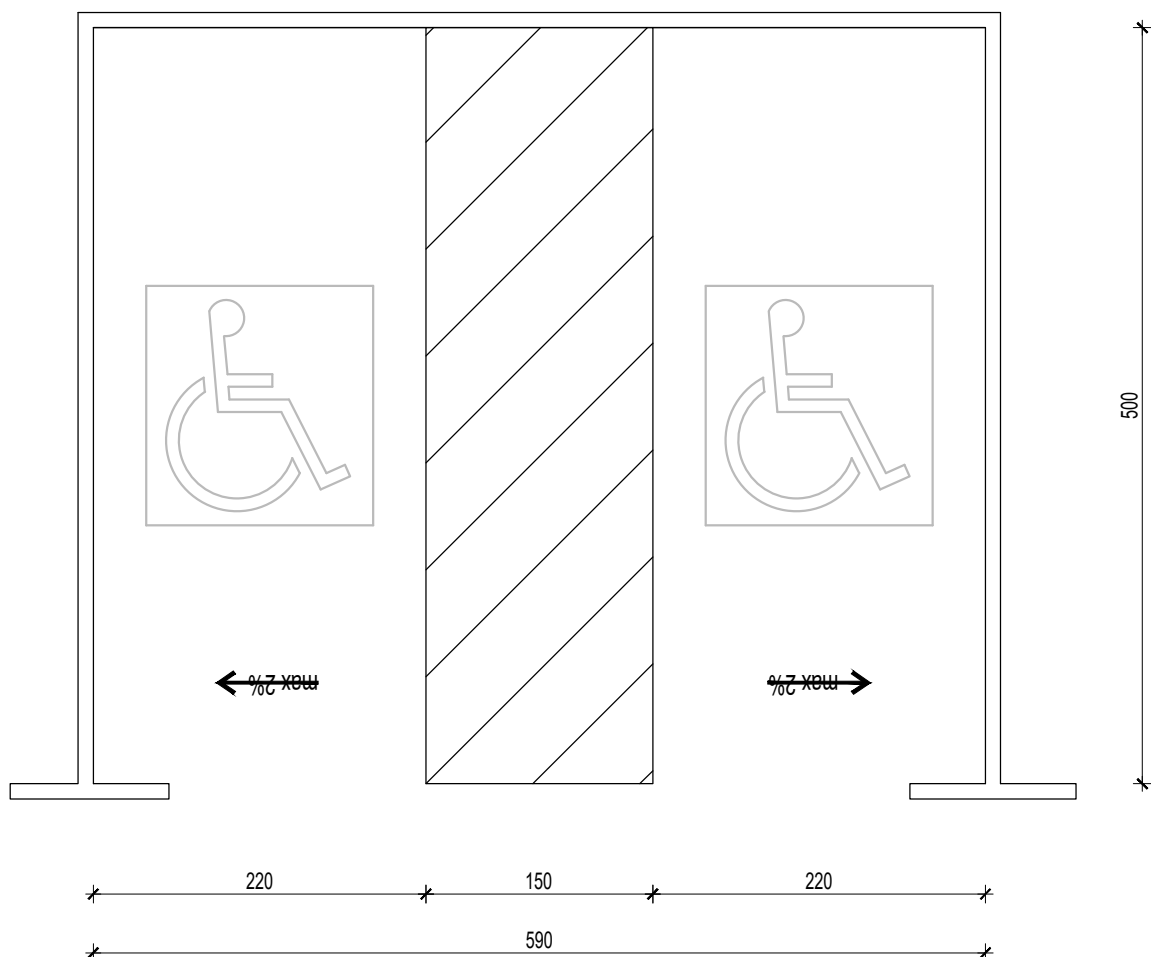

			PROJEKAT/DESIGN: TENDERSKA DOKUMENTACIJA TENDER DOCUMENTATION		
			INVESTITOR/INVESTOR:		
ODGOVORNI PROJEKTANT/SENIOR DESIGNER: Mirjana Lazić dipl.inž.arh./MSc Arch.		BR. LICENCE/LICENCE NO.: 300 4540 03	OBJEKAT I MESTO GRADNJE/BUILDING NAME AND LOCATION: DOM ZDRAVLJA / HEALTH CARE CENTRE "DR. JOVAN RISTIĆ", K.P. br. 893 K.O. Babušnica		
PROJEKTANT/DESIGNER:					
PROJEKTANT/DESIGNER:			NAZIV CRTEŽA/DRAWING NAME: DETALJ D1 - OBELEŽAVANJE PARKING MESTA DETAIL D1 - MARKING OF PARKING SPACES		
SARADNIK/ASSOCIATE:					
RAZMERA/SCALE: 1:50	BR.PROJEKTA/PROJECT NO.:	DATUM/DATE: 01.2020	BR. CRTEŽA/DRAWING NO: 05	BR. LISTA/SHEET NO.:	BR. REV./REV. NO.: REV.0

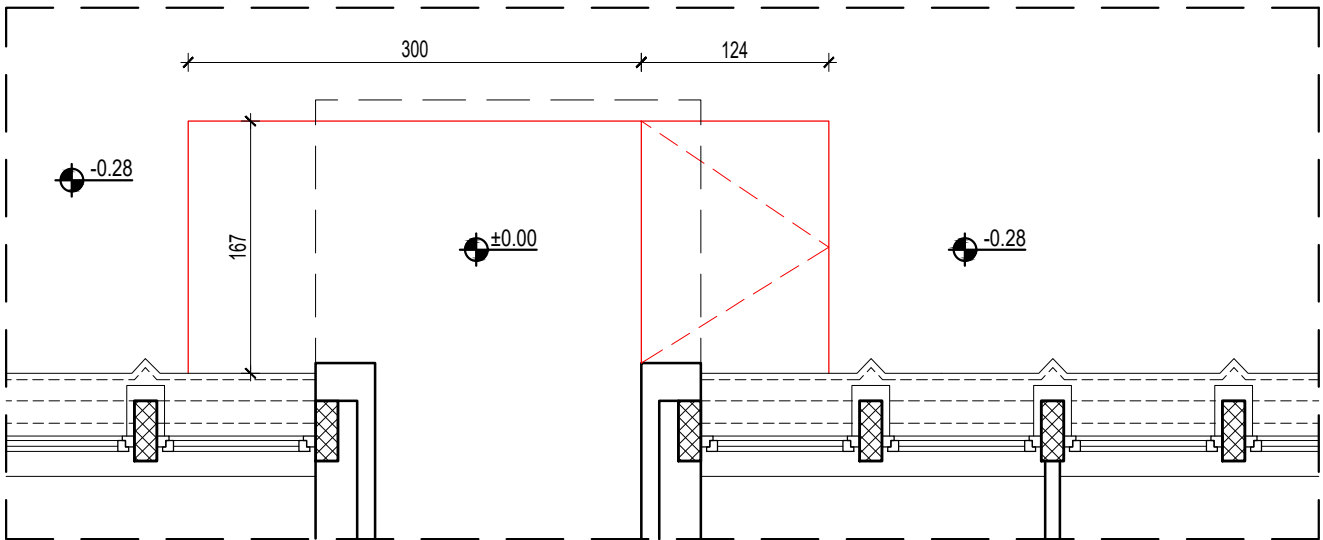


OSNOVA POSTOJEĆE
EXISTING LAYOUT

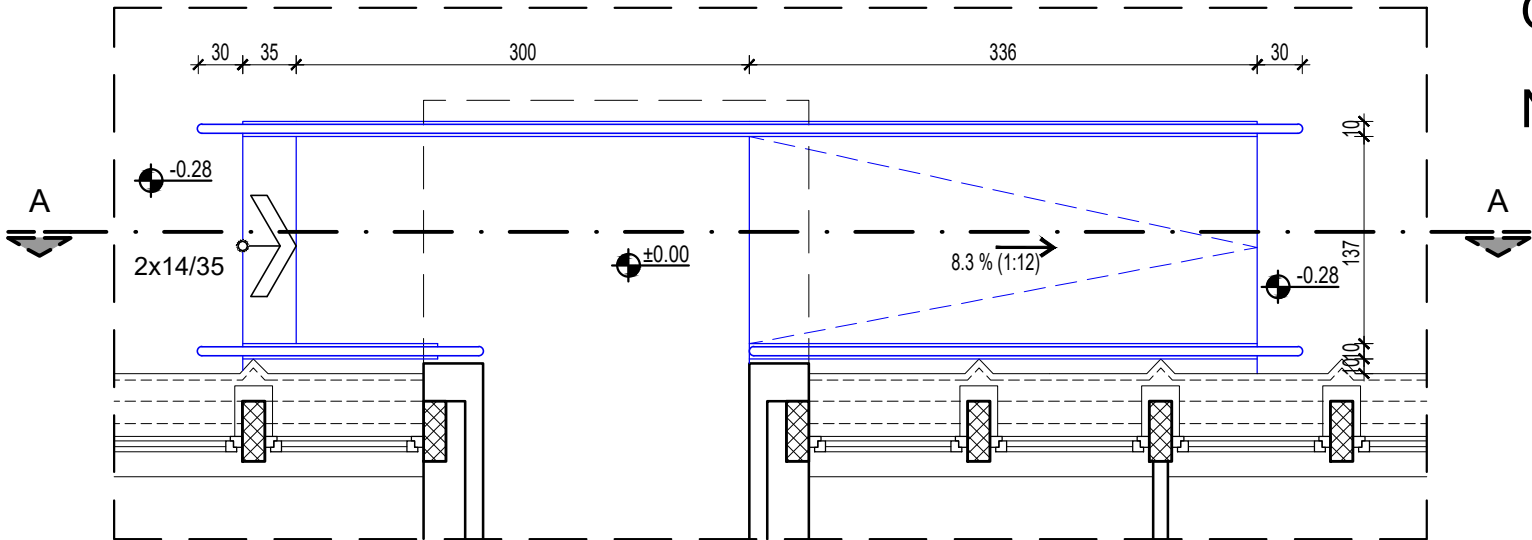

OSNOVA NOVO
NEW LAYOUT

LEGENDA / LEGEND:

 rušenje / demolition

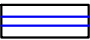 novo / new

			PROJEKAT/DESIGN: TENDERSKA DOKUMENTACIJA TENDER DOCUMENTATION		
			INVESTITOR/INVESTOR:		
ODGOVORNI PROJEKTANT/SENIOR DESIGNER: Mirjana Lazić dipl.inž.arh./MSc Arch.		BR. LICENCE/LICENCE NO.: 300 4540 03	OBJEKAT I MESTO GRADNJE/BUILDING NAME AND LOCATION: DOM ZDRAVLJA / HEALTH CARE CENTRE "DR. JOVAN RISTIĆ", K.P. br. 893 K.O. Babušnica		
PROJEKTANT/DESIGNER:					
PROJEKTANT/DESIGNER:			NAZIV CRTEŽA/DRAWING NAME: DETALJ D2 - ULAZNA RAMPA-OSNOVE DETAIL D2 - ENTRANCE RAMP-LAYOUT		
SARADNIK/ASSOCIATE:					
RAZMERA/SCALE: 1:50	BR.PROJEKTA/PROJECT NO.:	DATUM/DATE: 01.2020	BROJ CRTEŽA/DRAWING NO: 06	BR. LISTA/SHEET NO.: 1	BR. REV./REV. NO.: REV.0


LEGENDA / LEGEND:

rušenje / demolition

ново / new


PRESEK A-A

SECTION A-A

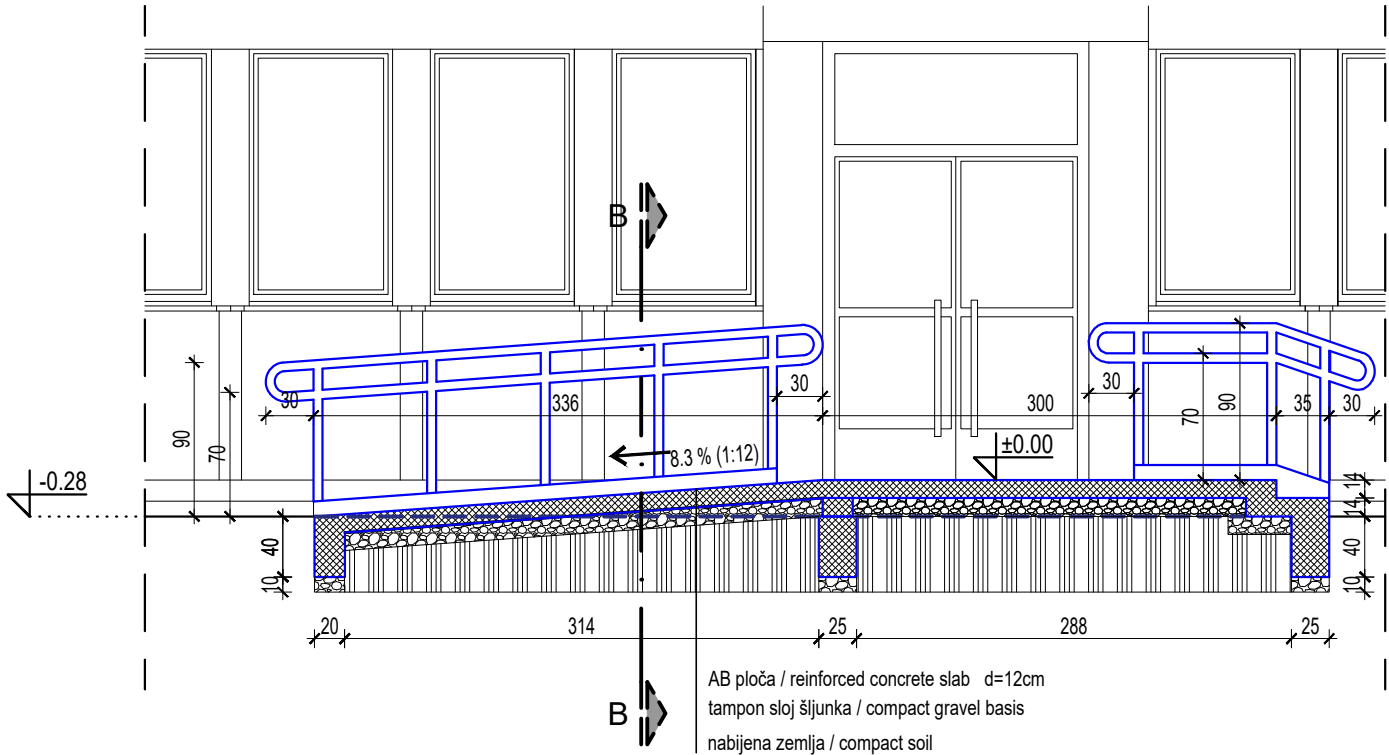

PRESEK B-B

SECTION B-B

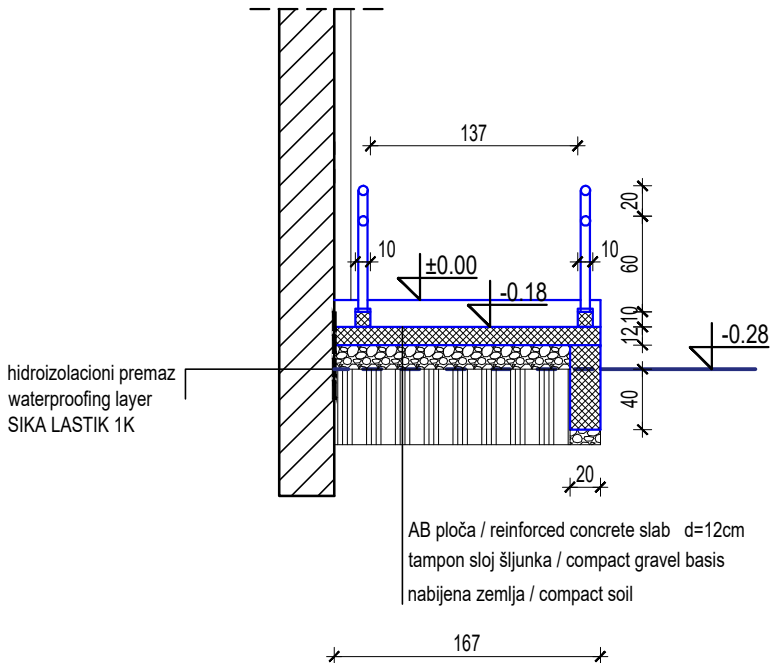

LEGENDA / LEGEND:


- armirani beton / reinforced concrete
- tampon sloj šljunka / compact gravel basis
- nabijena zemlja / compact soil
- postojeći teren / existing level line

		PROJEKAT/DESIGN: TENDERSKA DOKUMENTACIJA TENDER DOCUMENTATION			
		INVESTITOR/INVESTOR:			
ODGOVORNI PROJEKTANT/SENIOR DESIGNER: Mirjana Lazić dipl.inž.arh./MSc Arch.		BR. LICENCE/LICENCE NO.: 300 4540 03		OBJEKAT I MESTO GRADNJE/BUILDING NAME AND LOCATION: DOM ZDRAVLJA / HEALTH CARE CENTRE "DR. JOVAN RISTIĆ", K.P. br. 893 K.O. Babušnica	
PROJEKTANT/DESIGNER:				NAZIV CRTEŽA/DRAWING NAME: DETALJ D2 - ULAZNA RAMPA - PRESECI DETAIL D2 - ENTRANCE RAMP - CROSS SECTIONS	
SARADNIK/ASSOCIATE:					
RAZMERA/SCALE: 1:50	BR.PROJEKTA/PROJECT NO.:	DATUM/DATE: 01.2020	BROJ CRTEŽA/DRAWING NO.: 07	BR. LISTA/SHEET NO.: 2	BR. REV./REV. NO.: REV.0


LEGENDA / LEGEND:

rušenje / demolition


novo / new

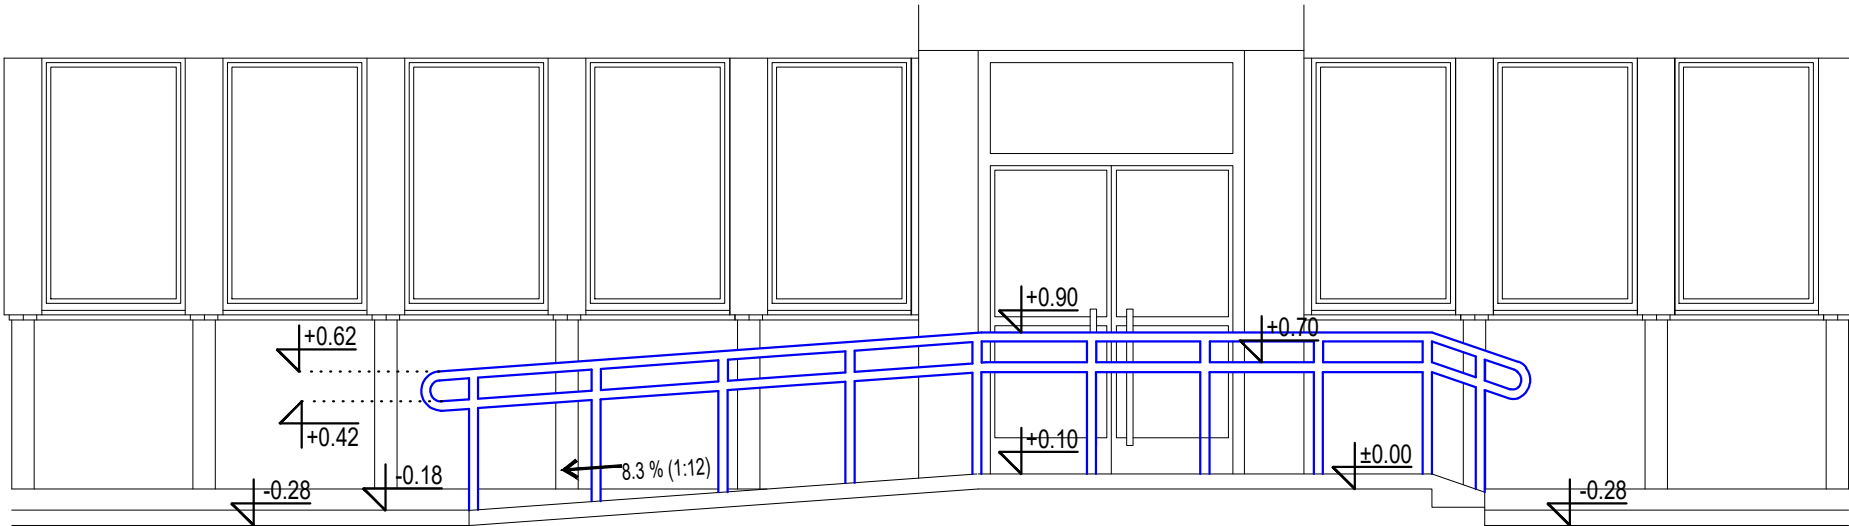

			PROJEKAT/DESIGN: TENDERSKA DOKUMENTACIJA TENDER DOCUMENTATION		
			INVESTITOR/INVESTOR:		
ODGOVORNI PROJEKTANT/SENIOR DESIGNER: Mirjana Lazić dipl.inž.arh./MSc Arch.		BR. LICENCE/LICENCE NO.: 300 4540 03	OBJEKAT I MESTO GRADNJE/BUILDING NAME AND LOCATION: DOM ZDRAVLJA / HEALTH CARE CENTRE "DR. JOVAN RISTIĆ", K.P. br. 893 K.O. Babušnica		
PROJEKTANT/DESIGNER:					
PROJEKTANT/DESIGNER:			NAZIV CRTEŽA/DRAWING NAME: DETALJ D2 - ULAZNA RAMPA - IZGLED NOVO DETAIL D2 - ENTRANCE RAMP - NEW ELEVATION		
SARADNIK/ASSOCIATE:					
RAZMERA/SCALE: 1:50	BR.PROJEKTA/PROJECT NO.:	DATUM/DATE: 01.2020	BROJ CRTEŽA/DRAWING NO: 08	BR. LISTA/SHEET NO.: 3	BR. REV./REV. NO.: REV.0

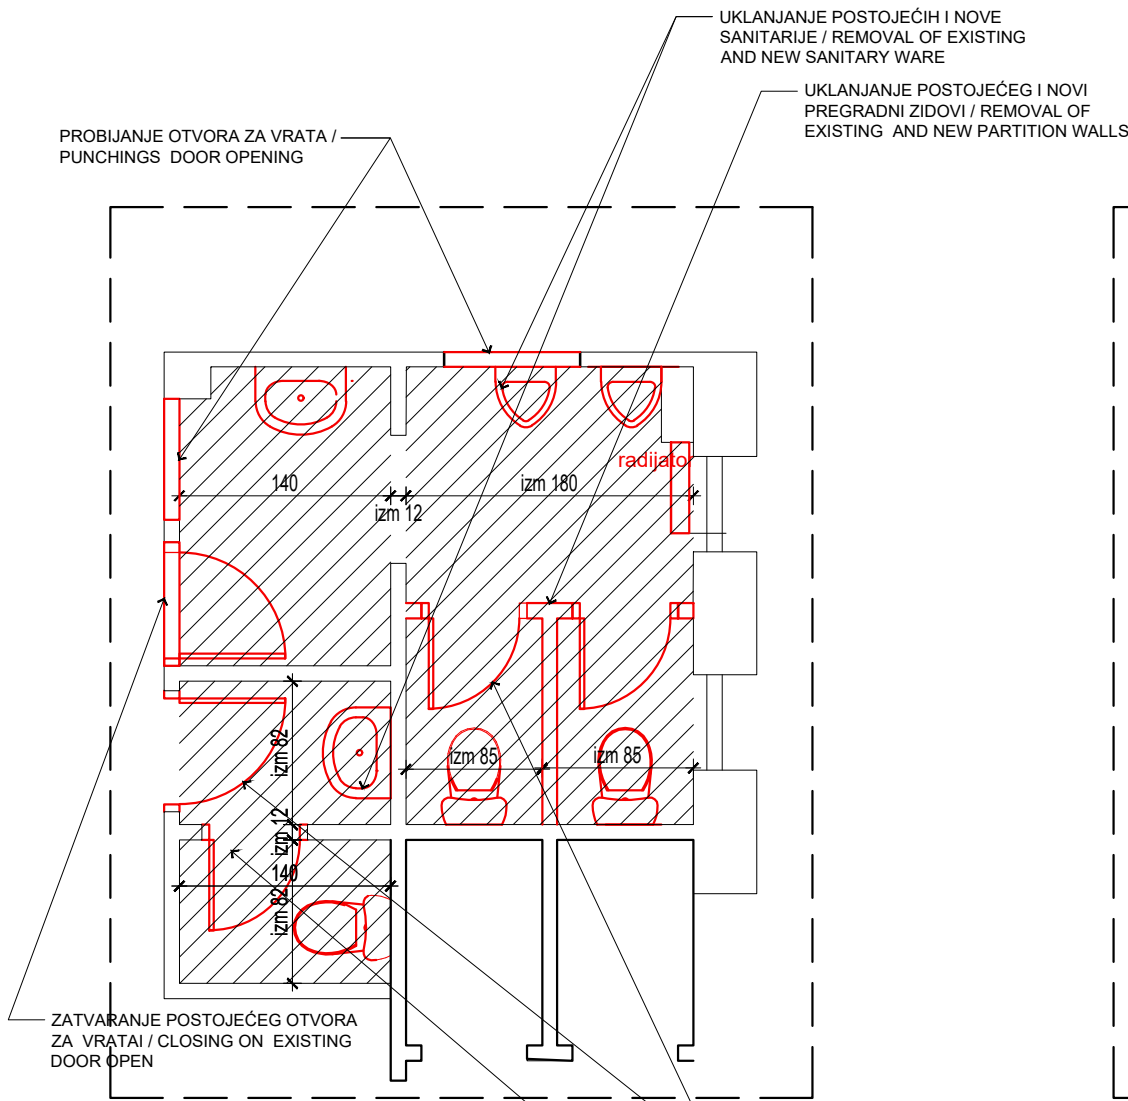

OSNOVA POSTOJEĆE
EXISTING LAYOUT

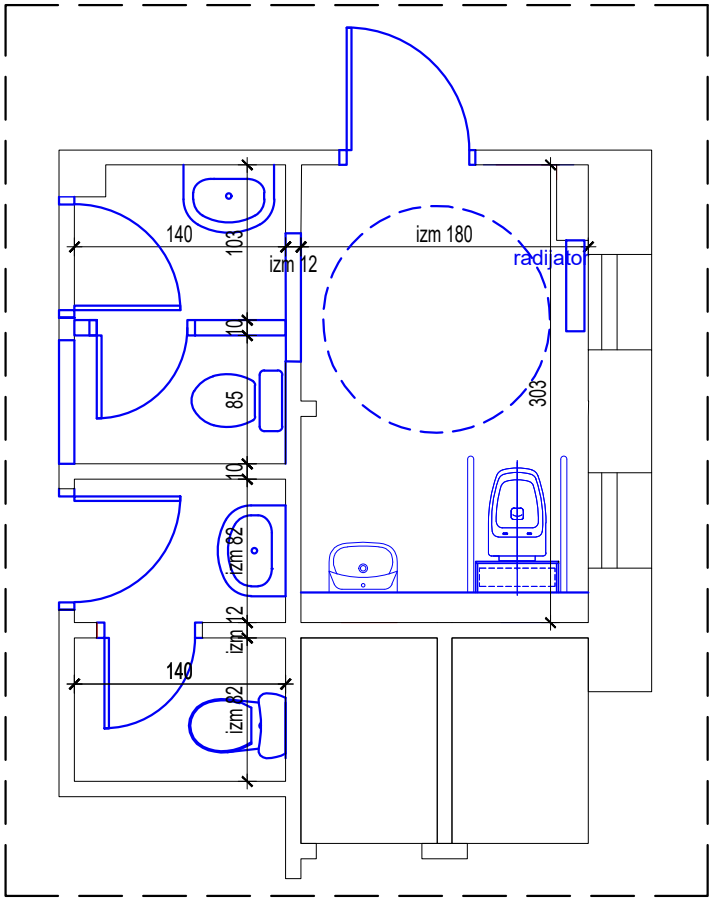

OSNOVA NOVO
NEW LAYOUT



LEGENDA / LEGEND:

rušenje / demolition

novo / new

Predvideti / to provide: -novu elektroinstalaciju sa rasvetom i SOS signalizacijom / new electrical instalation with lights and SOS signalling
-novu hidroinstalaciju -zamenu razvoda i sanitarija / new hydro instalation - replacement of pipes and sanitary ware

			PROJEKAT/DESIGN: TENDERSKA DOKUMENTACIJA DESIGN FOR CONSTRUCTION PERMIT - 1 - ARCHITECTURE		
			INVESTITOR/INVESTOR:		
ODGOVORNI PROJEKTANT/SENIOR DESIGNER: Mirjana Lazić dipl.inž.arh./MSc Arch.		BR. LICENCE/LICENCE NO.: 300 4540 03	OBJEKAT I MESTO GRADNJE/BUILDING NAME AND LOCATION: DOM ZDRAVLJA / HEALTH CARE CENTRE "DR. JOVAN RISTIĆ", K.P. br. 893 K.O. Babušnica		
PROJEKTANT/DESIGNER:					
PROJEKTANT/DESIGNER:			NAZIV CRTEŽA/DRAWING NAME: DETALJ D3 - TOALET DETAIL D3 - TOILET		
SARADNIK/ASSOCIATE:					
RAZMERA/SCALE: 1:50	BR.PROJEKTA/PROJECT NO.:	DATUM/DATE: 01.2020	BROJ CRTEŽA/DRAWING NO: 09	BR. LISTA/SHEET NO.: 1	BR. REV./REV. NO.: REV.0

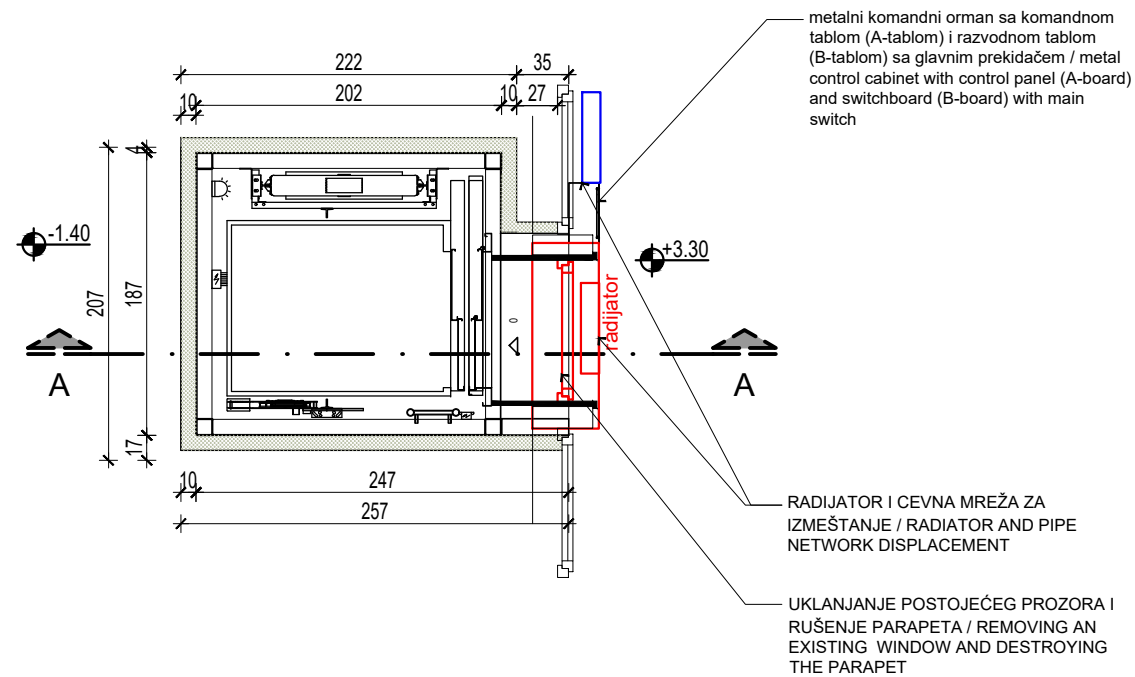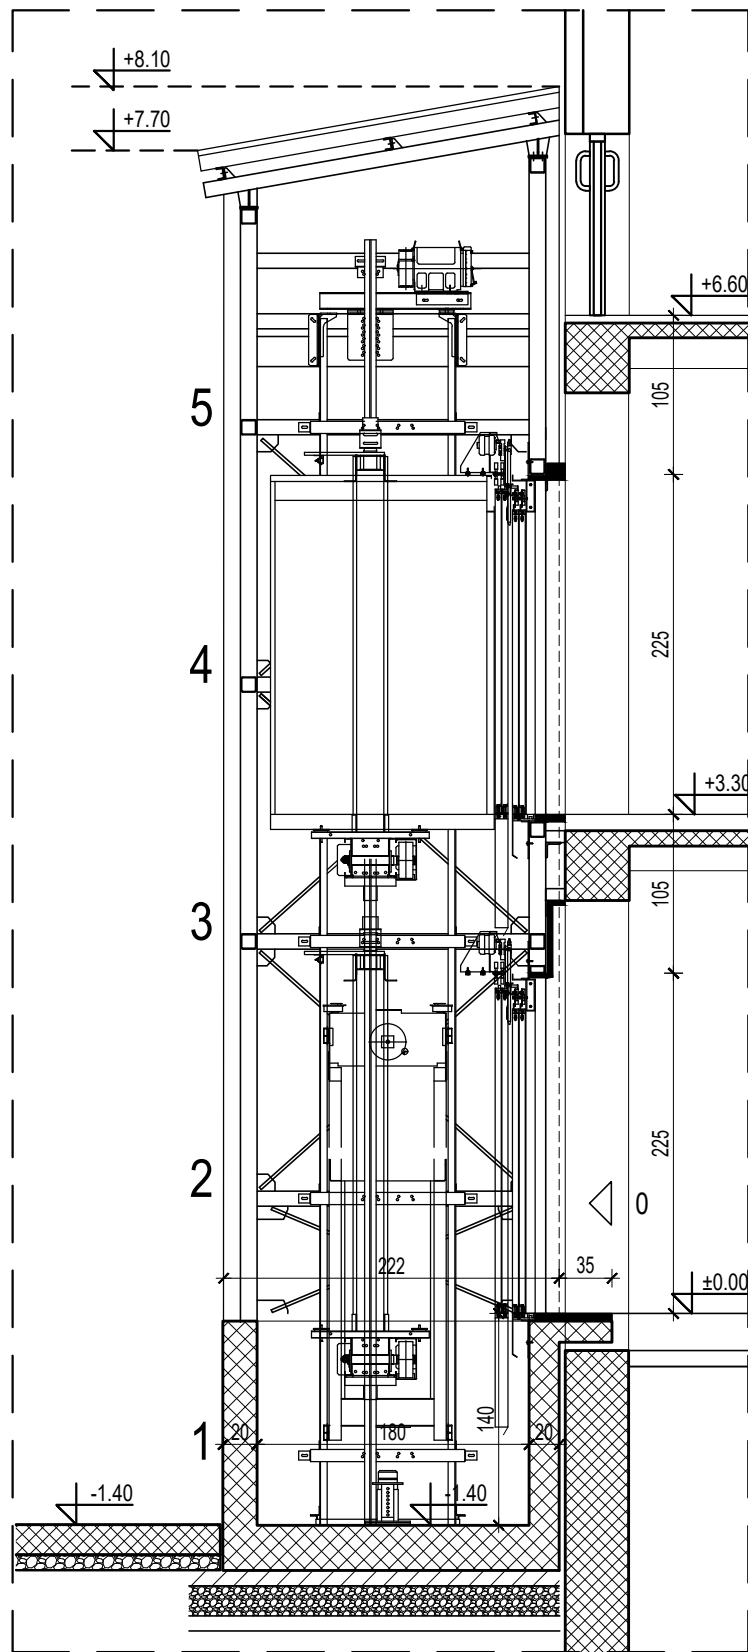

		PROJEKAT/DESIGN: TENDERSKA DOKUMENTACIJA TENDER DOCUMENTATION		
		INVESTITOR/INVESTOR:		
ODGOVORNI PROJEKTANT/SENIOR DESIGNER: Mirjana Lazić dipl.inž.arh./MSc Arch.		BR. LICENCE/LICENCE NO.: 300 4540 03	OBJEKAT I MESTO GRADNJE/BUILDING NAME AND LOCATION: DOM ZDRAVLJA / HEALTH CARE CENTRE "DR. JOVAN RISTIĆ", K.P. br. 893 K.O. Babušnica	
PROJEKTANT/DESIGNER:			NAZIV CRTEŽA/DRAWING NAME: DETALJ D4 - LIFT DETAIL D4 - ELEVATOR	
SARADNIK/ASSOCIATE:				
RAZMERA/SCALE: 1:50	BR.PROJEKTA/PROJECT NO.:	DATUM/DATE: 01.2020	BROJ CRTEŽA/DRAWING NO.: 10	BR. LISTA/SHEET NO.: REV.0