



1. TIPSKI SPRAT-OBJEKAT A - NETO PLOŠTINA / 1. TYPICAL FLOOR-BUILDING A - NET AREA		
Broj / Number	Naziv / Name	Ploština / Area
A.K01	Hodnik / Corridor	80.68 m²
A.L01	Liftovski lobi / Lift lobby	16.31 m²
A.S01	Stepenište / Staircase	15.82 m²
A.S02	Stepenište / Staircase	27.47 m²
A.S02.1	Predprostor stepeništa / Staircase	5.63 m²
Komunikacije objekat A / Communications building A		145.91 m²
T02	Tehnička prostorija / Technical room	3.6 m²
Tehničke prostorije objekat A / Technical Rooms building A		3.6 m²
		149.51 m²
A0101.01	Ulaz / Entrance	2.3 m²
A0101.02	Dnevni boravak sa trpezarijom / Living room with dining	18.41 m²
A0101.03	Kuhinja / Kitchen	3.83 m²
A0101.04	Hodnik / Corridor	1.63 m²
A0101.05	Spavaća soba / Bedroom	12.78 m²
A0101.06	Kupatilo / Bathroom	4.36 m²
A0101.07	Vešerica / Laundry	1.04 m²
A0101.08	Terasa / Terrace	4.85 m²
Stan A0101 / Apartment A0101		49.17 m²
A0102.01	Ulaz / Entrance	3.19 m²
A0102.02	Dnevni boravak sa trpezarijom / Living room with dining	19 m²
A0102.03	Kuhinja / Kitchen	4.61 m²
A0102.04	Master spavaća soba / Master Bedroom	14.26 m²
A0102.05	Master kupatilo / Master Bathroom	4.4 m²
A0102.06	Spavaća soba / Bedroom	10.37 m²

1. TIPSKI SPRAT-OBJEKAT A - NETO PLOŠTINA / 1. TYPICAL FLOOR-BUILDING A - NET AREA		
Broj / Number	Naziv / Name	Ploština / Area
A0102.07	Kupatilo / Bathroom	4.08 m²
A0102.08	Hodnik / Corridor	3.73 m²
A0102.09	Vešerica / Laundry	1.01 m²
A0102.10	Terasa / Terrace	5.62 m²
Stan A0102 / Apartment A0102		70.28 m²
A0103.01	Ulaz / Entrance	6.29 m²
A0103.02	Dnevni boravak sa trpezarijom / Living room with dining	23.84 m²
A0103.03	Kuhinja / Kitchen	4.08 m²
A0103.04	Hodnik / Corridor	3.12 m²
A0103.05	Master spavaća soba / Master Bedroom	20.07 m²
A0103.06	Master kupatilo / Master Bathroom	5.07 m²
A0103.07	Spavaća soba / Bedroom	12.15 m²
A0103.08	Kupatilo / Bathroom	4.63 m²
A0103.09	Vešerica / Laundry	1.48 m²
A0103.10	Terasa / Terrace	5.71 m²
Stan A0103 / Apartment A0103		86.44 m²
A0104.01	Ulaz / Entrance	1.86 m²
A0104.02	Dnevni boravak sa trpezarijom / Living room with dining	24.41 m²
A0104.03	Kuhinja / Kitchen	3.6 m²
A0104.04	Hodnik / Corridor	1.74 m²
A0104.05	Spavaća soba / Bedroom	13.42 m²
A0104.06	Kupatilo / Bathroom	4.22 m²
A0104.07	Vešerica / Laundry	1.18 m²
A0104.08	Terasa / Terrace	6.99 m²
Stan A0104 / Apartment A0104		57.4 m²
A0105.01	Ulaz / Entrance	1.82 m²
A0105.02	Dnevni boravak sa trpezarijom / Living room with dining	24.94 m²


1. TIPSKI SPRAT-OBJEKAT A - NETO PLOŠTINA / 1. TYPICAL FLOOR-BUILDING A - NET AREA		
Broj / Number	Naziv / Name	Ploština / Area
A0105.03	Kuhinja / Kitchen	3.61 m²
A0105.04	Hodnik / Corridor	1.67 m²
A0105.05	Spavaća soba / Bedroom	14.02 m²
A0105.06	Kupatilo / Bathroom	4.22 m²
A0105.07	Vešerica / Laundry	1.13 m²
A0105.08	Terasa / Terrace	6.26 m²
Stan A0105 / Apartment A0105		57.67 m²
A0106.01	Ulaz / Entrance	1.86 m²
A0106.02	Dnevni boravak sa trpezarijom / Living room with dining	24.42 m²
A0106.04	Hodnik / Corridor	1.74 m²
A0106.05	Spavaća soba / Bedroom	13.42 m²
A0106.06	Kupatilo / Bathroom	4.22 m²
A0106.07	Vešerica / Laundry	1.18 m²
A0106.08	Terasa / Terrace	7.18 m²
Stan A0106 / Apartment A0106		54 m²
A0107.01	Ulaz / Entrance	1.73 m²
A0107.02	Dnevni boravak sa trpezarijom / Living room with dining	24.82 m²
A0107.03	Kuhinja / Kitchen	3.71 m²
A0107.04	Hodnik / Corridor	1.68 m²
A0107.05	Spavaća soba / Bedroom	13.59 m²
A0107.06	Kupatilo / Bathroom	4.22 m²
A0107.07	Vešerica / Laundry	1.13 m²
A0107.08	Terasa / Terrace	7.18 m²
Stan A0107 / Apartment A0107		56.07 m²
A0108.01	Ulaz / Entrance	4.32 m²
A0108.02	Dnevni boravak / Living room	14.96 m²
A0108.03	Kupatilo / Bathroom	4.64 m²
A0108.04	Kuhinja / Kitchen	1.66 m²
A0108.05	Vešerica / Laundry	0.66 m²
Terasa / Terrace		4.45 m²

1. TIPSKI SPRAT-OBJEKAT A - NETO PLOŠTINA / 1. TYPICAL FLOOR-BUILDING A - NET AREA		
Broj / Number	Naziv / Name	Ploština / Area
Stan A0108 / Apartment A0108		30.69 m²
A0109.01	Ulaz / Entrance	4.32 m²
A0109.02	Dnevni boravak / Living room	14.96 m²
A0109.03	Kupatilo / Bathroom	4.64 m²
A0109.04	Kuhinja / Kitchen	1.66 m²
A0109.05	Vešerica / Laundry	0.66 m²
A0109.06	Terasa / Terrace	4.45 m²
Stan A0109 / Apartment A0109		30.69 m²
A0110.01	Ulaz / Entrance	5.77 m²
A0110.02	Dnevni boravak sa trpezarijom / Living room with dining	20.09 m²
A0110.03	Kuhinja / Kitchen	3.87 m²
A0110.04	Spavaća soba / Bedroom	14.87 m²
A0110.05	Kupatilo / Bathroom	4.38 m²
A0110.06	Vešerica / Laundry	1.01 m²
A0110.07	Terasa / Terrace	5.71 m²
Stan A0110 / Apartment A0110		55.69 m²
A0111.01	Ulaz / Entrance	3.39 m²
A0111.02	Dnevni boravak sa trpezarijom / Living room with dining	23.38 m²
A0111.03	Kuhinja / Kitchen	3.75 m²
A0111.04	Hodnik / Corridor	4.13 m²
A0111.05	Master spavaća soba / Master Bedroom	14.49 m²
A0111.06	Master kupatilo / Master Bathroom	4.69 m²
A0111.07	Spavaća soba / Bedroom	12.07 m²
A0111.08	Kupatilo / Bathroom	4.25 m²
A0111.09	Vešerica / Laundry	1.21 m²
A0111.10	Terasa / Terrace	8.39 m²
Stan A0111 / Apartment A0111		79.75 m²
A0112.01	Ulaz / Entrance	2.3 m²
A0112.02	Dnevni boravak sa trpezarijom / Living room with dining	19.24 m²
A0112.03	Kuhinja / Kitchen	3.15 m²

1. TIPSKI SPRAT-OBJEKAT A - NETO PLOŠTINA / 1. TYPICAL FLOOR-BUILDING A - NET AREA		
Broj / Number	Naziv / Name	Ploština / Area
A0112.04	Hodnik / Corridor	1.75 m²
A0112.05	Spavaća soba / Bedroom	13.82 m²
A0112.06	Kupatilo / Bathroom	4.69 m²
A0112.07	Vešerica / Laundry	1.12 m²
A0112.08	Terasa / Terrace	4.85 m²
Stan A0112 / Apartment A0112		50.92 m²
A0113.01	Ulaz / Entrance	2.3 m²
A0113.02	Dnevni boravak sa trpezarijom / Living room with dining	19.24 m²
A0113.03	Kuhinja / Kitchen	3.12 m²
A0113.04	Hodnik / Corridor	1.75 m²
A0113.05	Spavaća soba / Bedroom	13.82 m²
A0113.06	Kupatilo / Bathroom	4.69 m²
A0113.07	Vešerica / Laundry	1.12 m²
A0113.08	Terasa / Terrace	4.84 m²
Stan A0113 / Apartment A0113		50.89 m²
A0114.01	Ulaz / Entrance	5.98 m²
A0114.02	Dnevni boravak / Living room	15.16 m²
A0114.03	Kupatilo / Bathroom	4.77 m²
A0114.04	Vešerica / Laundry	0.66 m²
A0114.05	Terasa / Terrace	3.94 m²
Stan A0114 / Apartment A0114		30.5 m²
STANOVNI / APARTMENTS		762.16 m²
UKUPNO NETO / TOTAL NET		911.67 m²

1. SPRAT - BRUTO PLOŠTINA / 1. FLOOR - GROSS AREA		
Naziv / Name	Ploština / Area	
Building A level 1	1105.49 m²	

- Studio / Studio Apartment (S)
- Jednospobni stan / 1 Bedroom Apartment (1B)
- Jednospoban stan / 1.5 Bedroom Apartment (1.5B)
- Dvosoban stan / 2 Bedroom Apartment (2B)

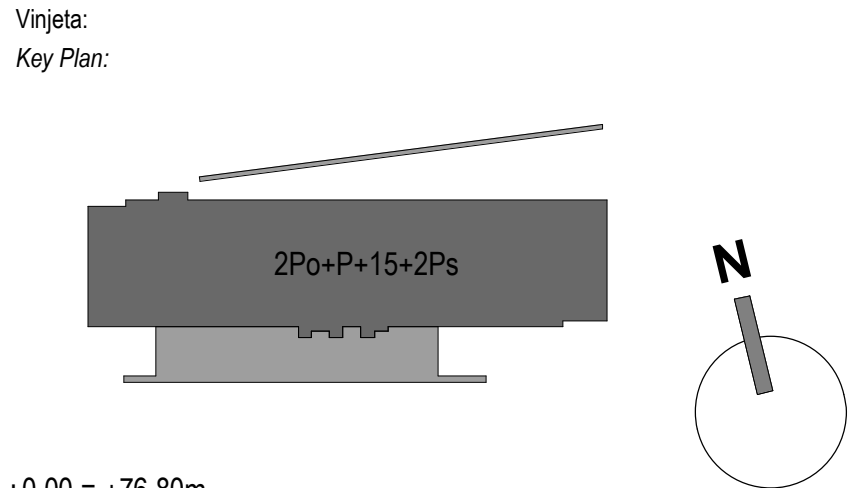

±0.00 = +76.80m

NE MENJATI VELIČINU CRTEŽA KORISTITI SAMO ZADATE DIMENZIJE.
PROVERITI SVE DIMENZIJE NA GRADILISTU PRE POČETKA IZGRADNJE.
ZA SVE NEJASNOĆE OBRATITI SE PROJEKTANTIMA.

DO NOT SCALE FROM THIS DRAWING. USE GIVEN DIMENSIONS ONLY.
CHECK ALL DIMENSIONS ON SITE PRIOR TO COMMENCEMENT OF SHOP DRAWINGS.
ANY DISCREPANCIES ARE TO BE REFERRED TO THE ARCHITECT/ENGINEER OR DESIGNER.

Rev.	Opis / Description	Datum / Date

Investitor:
Beograd na vodi d.o.o.

Karadjordjeva 48
11 000 Beograd
Srbija
T: +381 11 7888 895
Email: belgradewaterfront@eaglehills.com

Belgrade Waterfront

Arhitekta i autor:
naccach. mar mansour str. gebrayel bldg tel
+961 4 524 124 fax +961 4 524 224 70344
antelias - lebanon www.erga.com

erga
GROUP

dubai abu dhabi fujairah doha manama jeddah
riyadh caro damascus tangier algeria abuja paris miami

Odgovorni projektant:
Responsible Designer:

Arhi.pro

Ulica Cerska br. 29
11 000 Beograd
Srbija
T: +381 11 3089 627
Email: office@arhi.pro

Arhi.pro

Objekat faza i mesto gradnje:
Building phase and location:

Stambeno-komercijalni objekti, na K.P.1508/427,
K.O.Savski Venac, u Zoni S5, G.P.12b, Beograd
Residential-commercial buildings, on C.P.1508/427,
C.M.Savski Venac, in Zone S5, B.P.12b, Belgrade

Vrsta tehničke dokumentacije:
Type of Technical Documentation:

IDR - IDEJNO REŠENJE CONCEPT DESIGN

Oznaka i naziv dela projekta:
Designation and Designing Discipline:

1 - PROJEKAT ARHITEKTURE 1 - ARCHITECTURE DESIGN

Svrha izdavanja:
Purpose of issue:

ZA URBANISTIČKI PROJEKAT FOR URBAN DESIGN

Odgovorni projektant:
Licenced Designer:
Ivana Milić d.i.a.
br. licence - licence no: 300 19 19 03

Projektant:
Design team:
Risto Terzić d.i.a. Ljiljana Čurđić d.i.a. Iliana Topalović d.i.a.
Marko Lazarević d.i.a. Mihailo Plamenac d.i.a. Katarina Popov arh.tsh
Nadežda Vuković d.i.a.

Broj, teh. dok: Serial Number:	List: Sheet: 2019_01	Razmera: Scale: As indicated	Datum: Date: 07.2019
-----------------------------------	----------------------------	------------------------------------	----------------------------

Crtež:
Drawing:

Osnova prvog tipskog sprata objekta A (L1-L4)
First typical floor plan - Building A (L1-L4)

Redni broj: Serial Number:	Oznaka crteža: Drawing number: BW_P12b_ARP_CD_AR_PL_A_01	Rev: 00
-------------------------------	--	------------