


±0.00=76.90

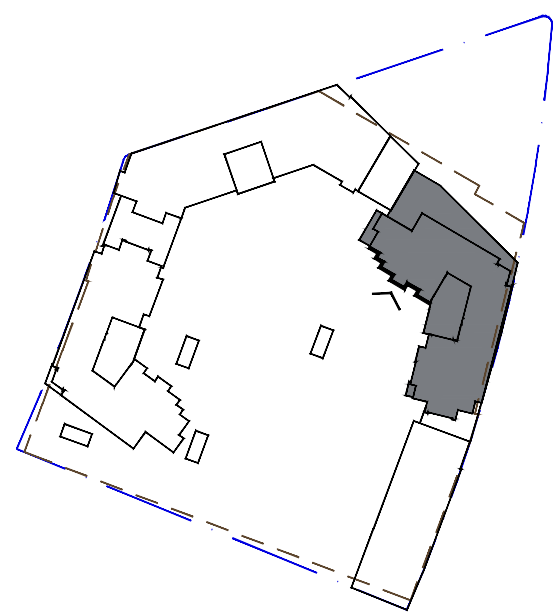

LEGENDA :

- fasadna boja - svetlo siva RAL 9022
- fasadna boja - svetlo siva RAL 9022
- fasadna boja - bela RAL 9003
- STAKLO - TRANSPARENTNI DEO
- VEŠTAČKI KULIJE
- STAKLO - NETRANSARENTNI DEO

RELATIVNA KOTA OZNAKA VISINSKE KOTE
▼ APSOLUTNA KOTA

4-A OZNAKA OSE

GRADEVINSKA LINIJA

REGULACIONA LINIJA



| | | | | |
|---|--|---|--|---|
| Izmena / oznaka / Revision / Design center | Opis izmene / Description of revision | Datum / Date | Odgovorni projektant / Design professional in responsible charge | Paraf / Initial |
| | AKCIONARSKO DRUŠTVO ZA KONSALTING PROJEKTOVANJE I INŽENJERING 11000 BEOGRAD, DOBRINSKA 8a tel: +381 11 3635 700; fax: +381 11 2643 995; www.masinoprojekt.co.rs office@masinoprojekt.co.rs | CONSULTING, DESIGNING AND ENGINEERING STOCK COMPANY 11000 BELGRADE, DOBRINSKA 8a tel: +381 11 3635 700; fax: +381 11 2643 995; www.masinoprojekt.co.rs office@masinoprojekt.co.rs | | BEOGRAD NA VODI, d.o.o. Karađorđeva 48, Beograd |
| Projektni centar / Design center | PC1 | Paraf / Initial | Investitor / Client | |
| Odgovorni projektant / Design professional in responsible charge | Saša Nedeljković d.i.a. licenca br. 300 E277 07 | | Objekat / Project | STAMBENO POSLOVNI KOMPLEKS, BLOK 21A KP 1508/345, KO Savski venac BUSINESS & RESIDENTIAL BUILDING COMPLEX, PLOT 21A Pol. 1508/345, CM Savski venac |
| Saradnici / Collaborators | Vladimir Milošević, d.i.a. Zvonko Božić dipl.inž.arh. Miodrag Todorović arh.teh. Ivana Popović, d.i.a. | | Naziv i oznaka dela projekta / Design segment and ID | 1 - PROJEKAT ARHITEKTURE 1 - ARCHITECTURAL DESIGN |
| | | | Za građenje / izvođenje radova / For construction / work on | NOVA GRADNJA NEW CONSTRUCTION |
| Vrsta tehničke dokumentacije / Technical documentation level | IDR - IDEJNO REŠENJE CD - CONCEPT DESIGN | Naziv crteža / Drawing title | | Izgled 04 - Kula K1 |
| Datum / Date 02.2019. | Razmera / Scale 1:200 | Sveska / Volume | Broj crteža / Drawing no 2019U001-IDR-A01-26 | List / Sheet Izmena / Revision |