


±0.00=76.90

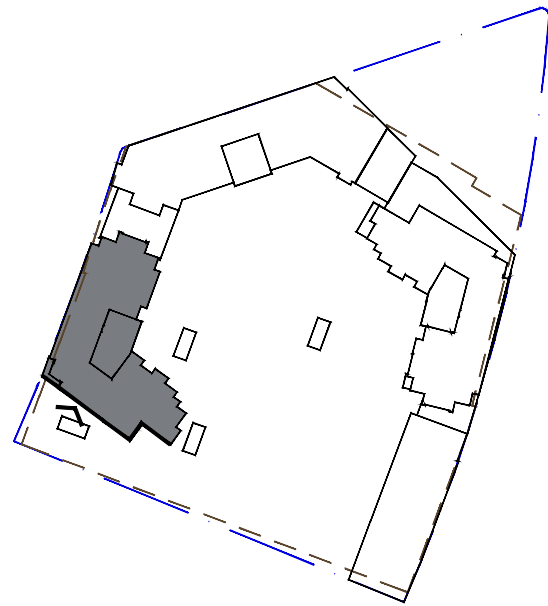

LEGENDA :

- fasadna boja - svetlo siva RAL 9022
- fasadna boja - svetlo siva RAL 9022
- fasadna boja - bela RAL 9003
- STAKLO - TRANSPARENTNI DEO
- VEŠTAČKI KULIJE
- STAKLO - NETRANSARENTNI DEO






RELATIVNA KOTA OZNAKA VISINSKE KOTE  
▼ APSOLUTNA KOTA

4-A OZNAKA OSE

GRADEVINSKA LINIJA

REGULACIONA LINIJA



Izmena / oznaka / Revision designation	Opis izmene / Description of revision	Datum / Date	Odgovorni projektant / Design professional in responsible charge	Paraf / Initial
	AKCIONARSKO DRUŠTVO ZA KONSALTING PROJEKTOVANJE I INŽINIERING 11000 BEOGRAD, DOBRINSKA 8a tel: +381 11 3635 700; fax: +381 11 3643 995; www.masinoprojekt.co.rs office@masinoprojekt.co.rs		CONSULTING, DESIGNING AND ENGINEERING STOCK COMPANY 11000 BELGRADE, DOBRINSKA 8a tel: +381 11 3635 700; fax: +381 11 3643 995; www.masinoprojekt.co.rs office@masinoprojekt.co.rs	
Projektni centar / Design center	PC1	Paraf / Initial	Investitor / Client  BEOGRAD NA VODI, d.o.o. Karađorđeva 48, Beograd	
Odgovorni projektant / Design professional in responsible charge	Saša Nedeljković d.i.a. licenca br. 300 E277 07		Objekat / Project	STAMBENO POSLOVNI KOMPLEKS, BLOK 21A KP 1508/345, KO Savski venac BUSINESS & RESIDENTIAL BUILDING COMPLEX, PLOT 21A PoL 1508/345, CM Savski venac
Saradnici / Collaborators	Vladimir Milošević, d.i.a. Zvonko Božić dipl.inž.arh. Miodrag Todorović arh.teh. Ivana Popović, d.i.a.		Naziv i oznaka dela projekta / Design segment and ID	1 - PROJEKAT ARHITEKTURE 1 - ARCHITECTURAL DESIGN Broj ugovora / Contract no. 2019U001
			Za građenje / izvođenje radova / For construction / work on	NOVA GRADNJA NEW CONSTRUCTION Broj projekta / Design no. 2019U001- IDR-A01
Vrsta tehničke dokumentacije / Technical documentation level	IDR - IDEJNO REŠENJE CD - CONCEPT DESIGN	Naziv crteža / Drawing title	Izgled 02 - Kula K2	
Datum / Date 02.2019.	Razmera / Scale 1:200	Sveska / Volume	Broj crteža / Drawing no 2019U001-IDR-A01-30	List / Sheet Izmena / Revision