


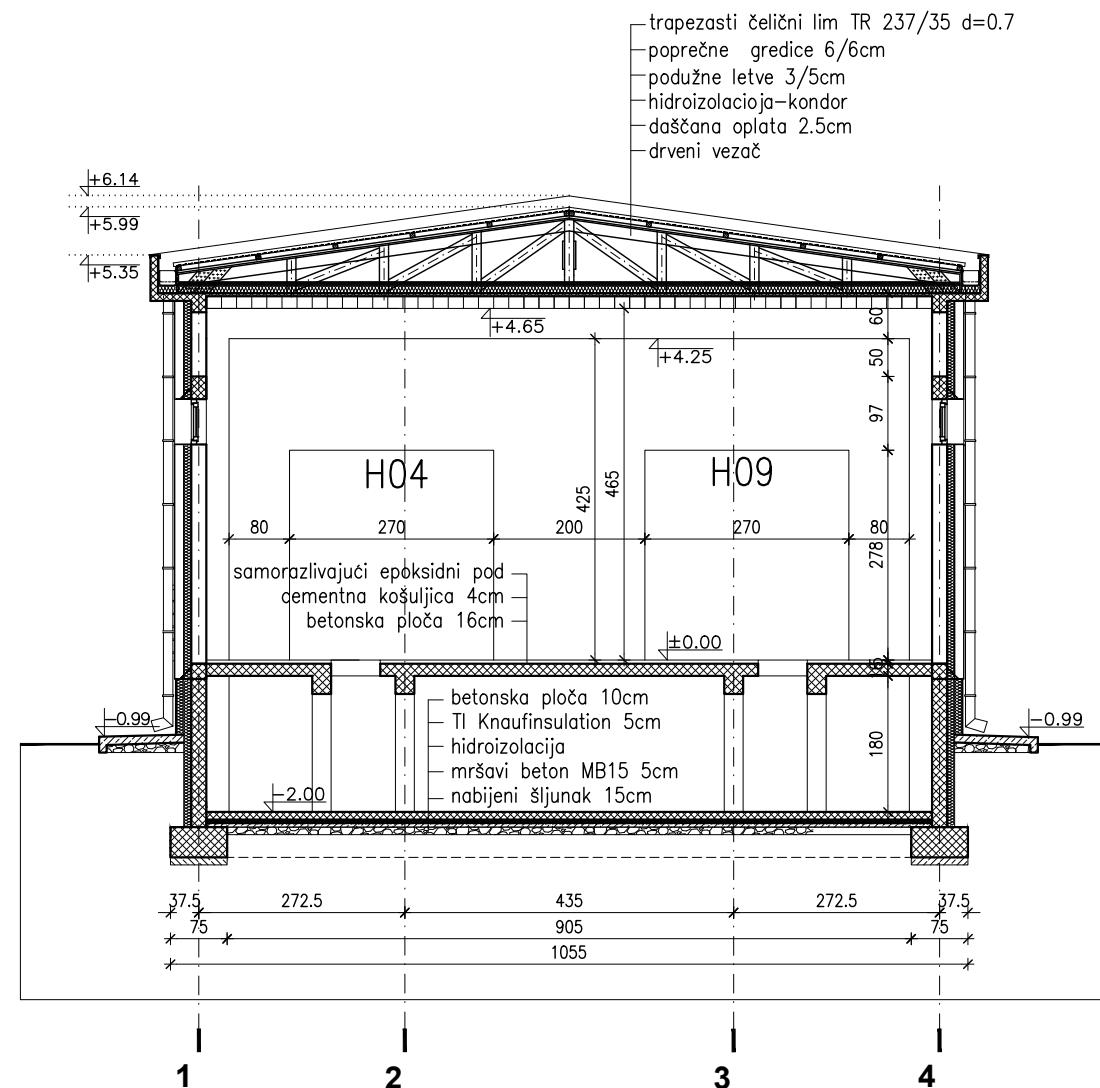





NAMENA PROSTORIJA:


1	POSTROJENJE 35kV	123.84 m ²	45.00 m'
UKUPNO		123.84 m ²	45.00 m'






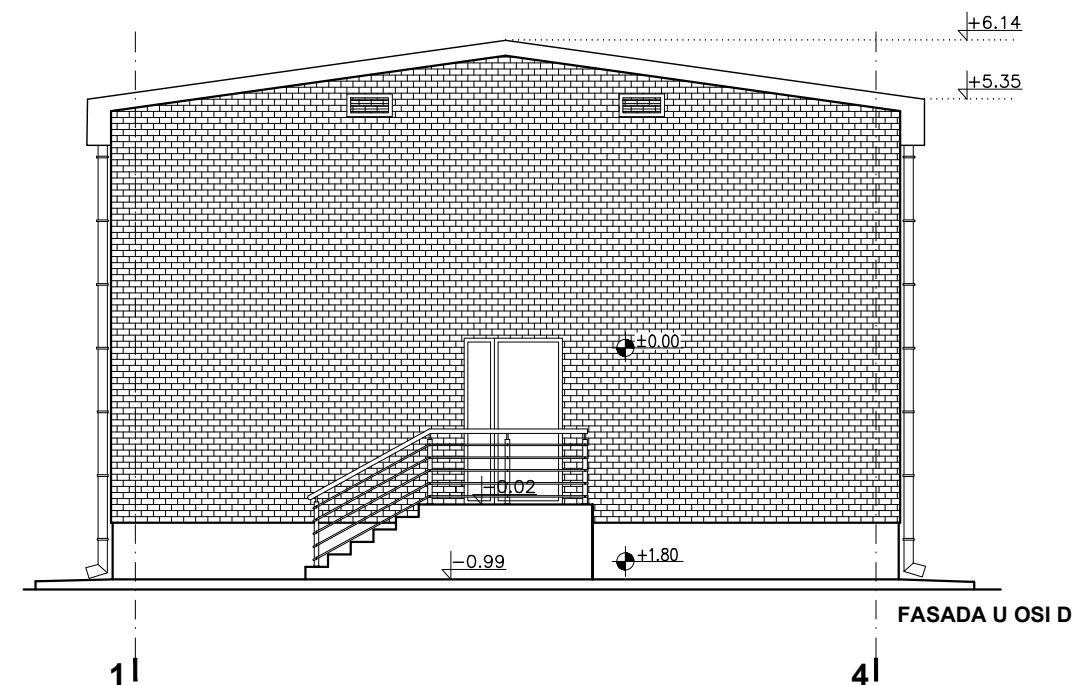
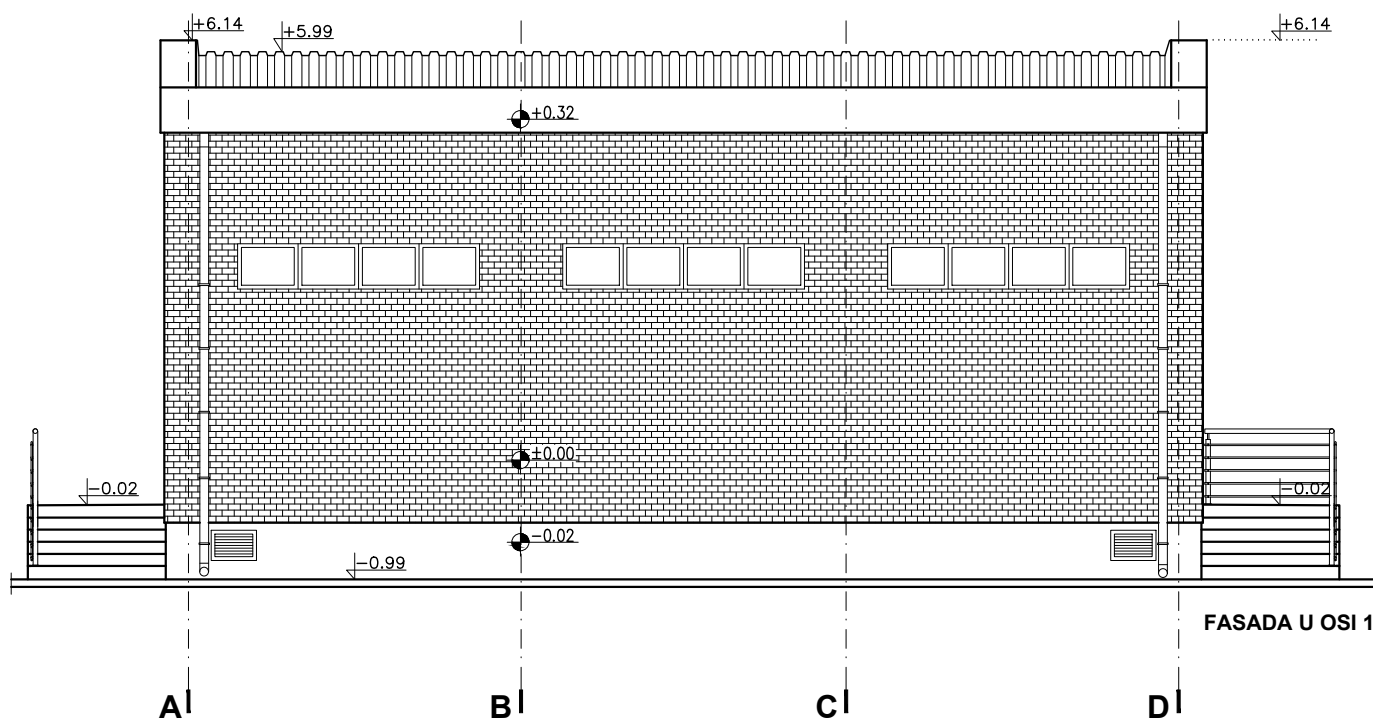
1	IDR za potrebe izrade Urbanističkog projekta	J.M.	J.M.	J.M.	01.2019.
0	Početno izdanje	J.M.	J.M.	J.M.	10.2018.
Revizija	Opis	Crtao	Kontrolisao	Odobrio	Datum
INVESTITOR: ODS EPS Distribucija d.o.o. Beograd Masarikova 1-3, Beograd 		PROJEKTANT: Kodar Energomontaža d.o.o. Beograd, Autoput za Zagreb 22, Beograd 			
Naziv objekta: Izgradnja, rekonstrukcija i dogradnja TS 110/35 kV Petrovac Srpskih vladara br.2, Petrovac, K.P. 5738/1, 5729/2, 5732/2, 5730/2, 5735/3, 5731/2 i 5733 KO Kamenovo		Vrsta tehničke dokumentacije: Idejno rešenje (IDR) Oznaka i naziv dela projekta: 1/1- PROJEKAT ARHITEKTURE ZGRADE POSTROJENJA 35kV			
Mesto izgradnje: Opština Petrovac		Naziv crteža: Osnova prizemlja			
Odgovorni projektant: Jelena Mihailović, dipl.inž.arh.					
Br. licence: 300 E662 07	Potpis: 	Datum: 01.2019. Br. crteža: P-1003-IDR-11-003			
Saradnik:	Br. projekta: P-1003-IDR Br. dela projekta: P-1003-IDR-11				
		Revizija: 1	List:	Razmera:	1:100



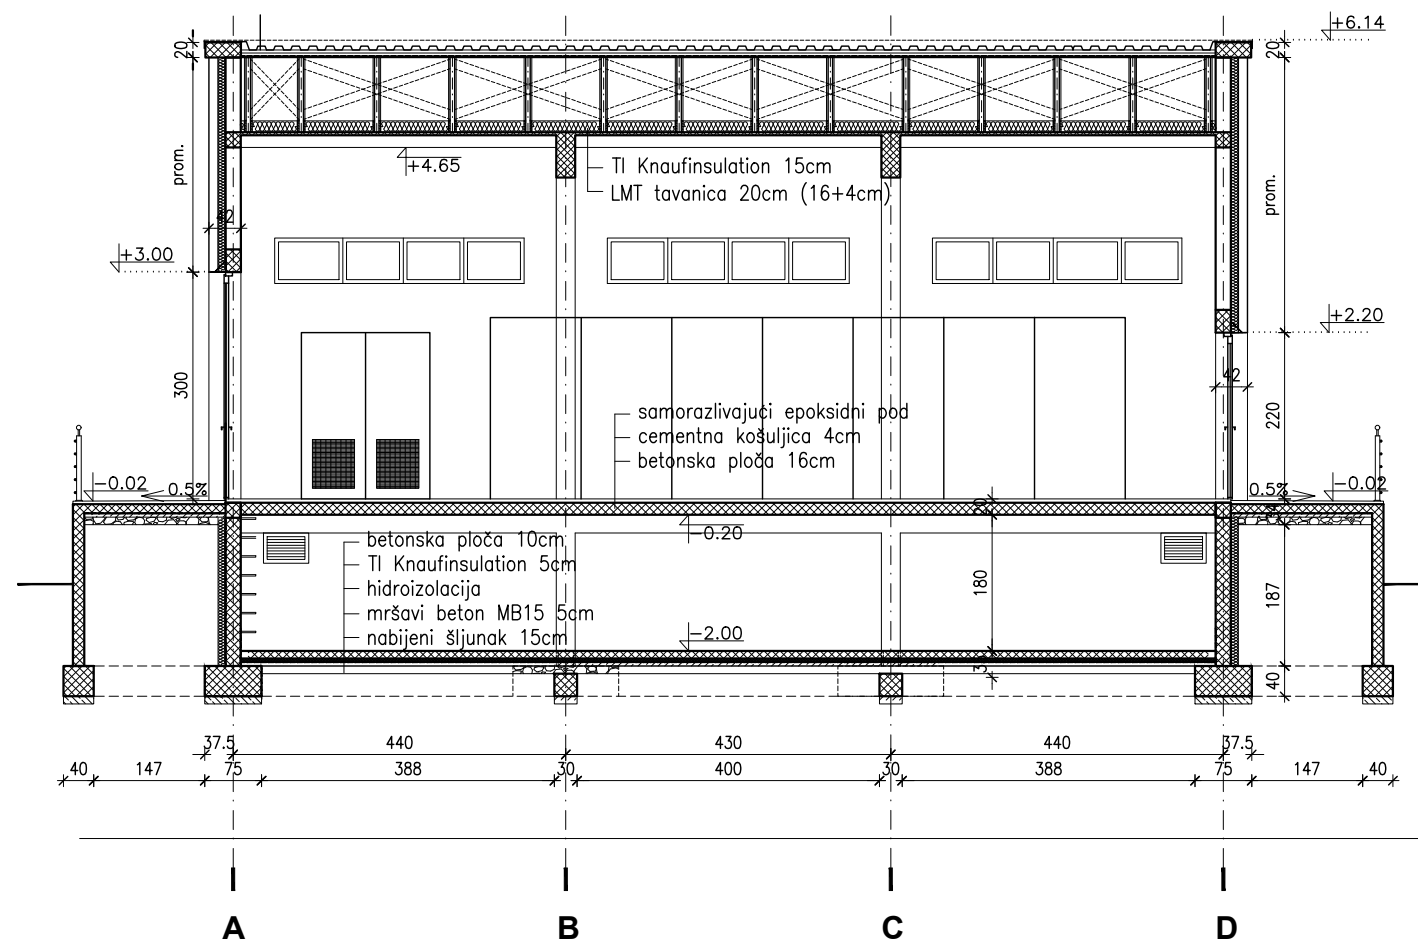


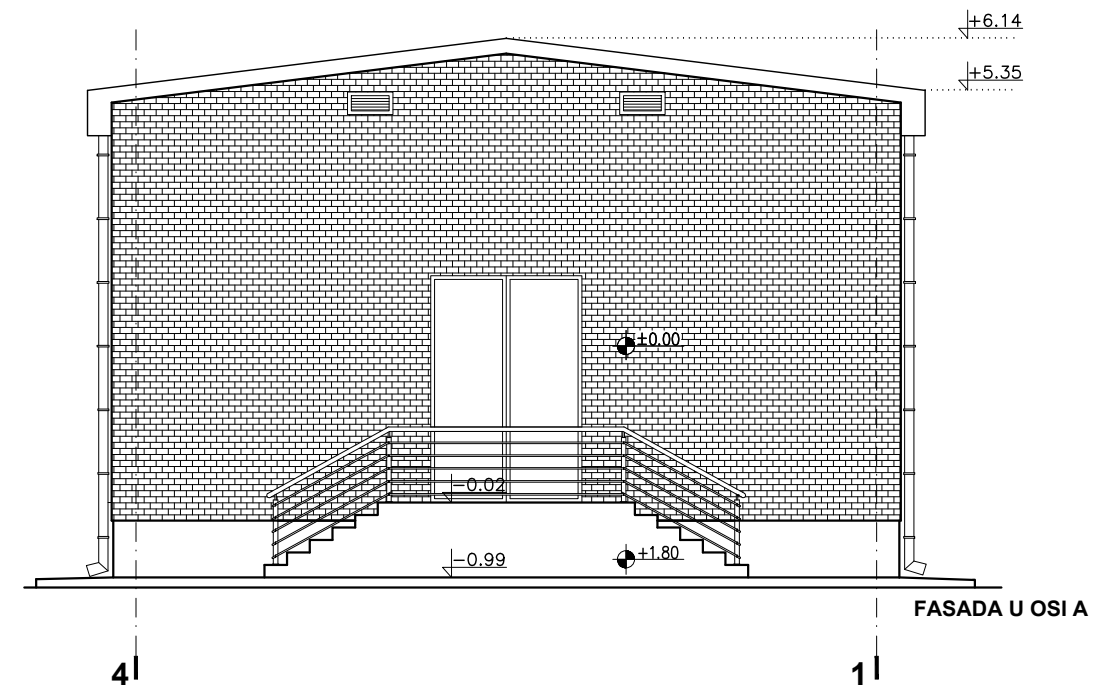
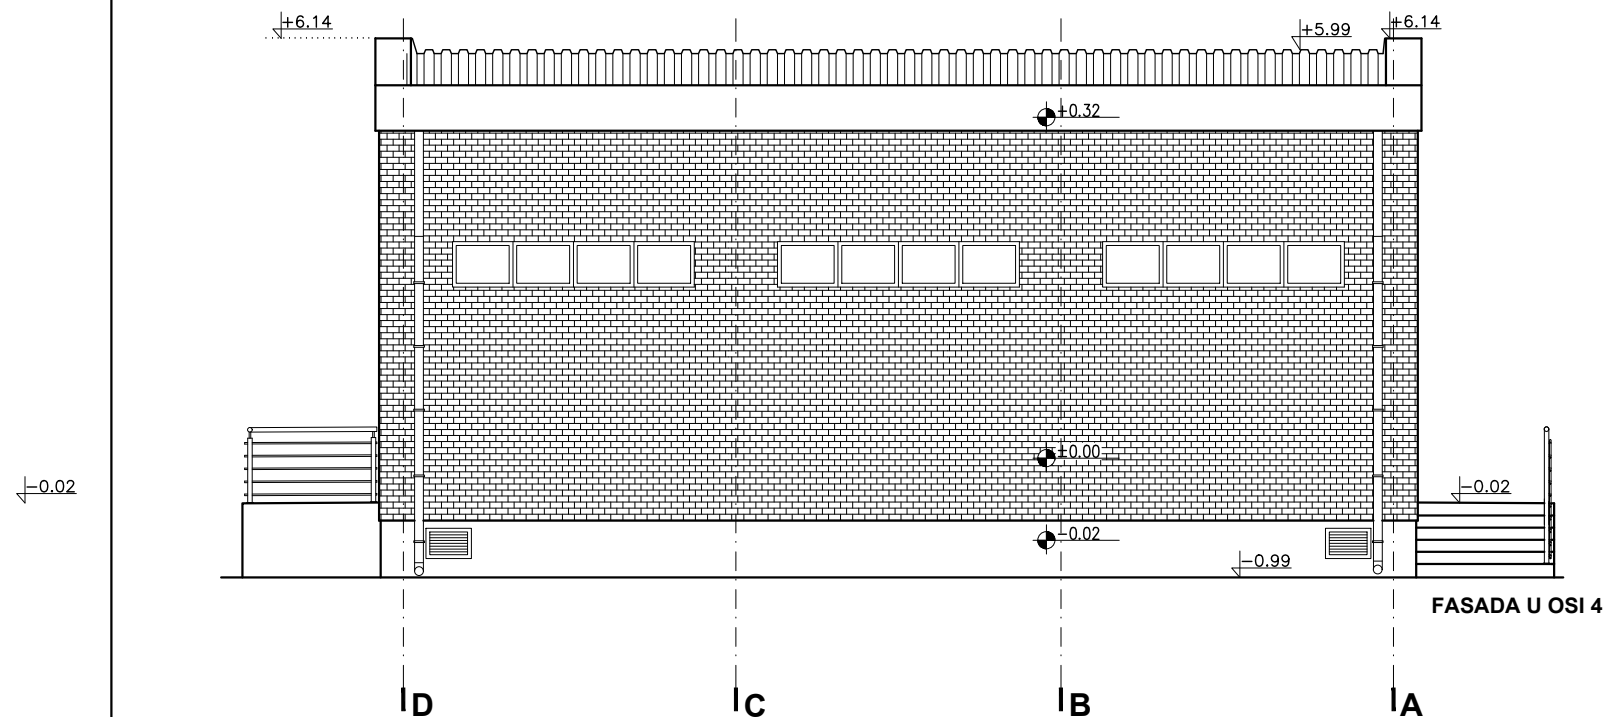
1	IDR za potrebe izrade Urbanističkog projekta	J.M.	J.M.	J.M.	01.2019.
0	Početno izdanje	J.M.	J.M.	J.M.	10.2018.
Revizija	Opis	Crtao	Kontrolisao	Odobrio	Datum
INVESTITOR: ODS EPS Distribucija d.o.o. Beograd Masarikova 1-3, Beograd		PROJEKTANT: Kodar Energomontaža d.o.o. Beograd, Autoput za Zagreb 22, Beograd			
					
Naziv objekta: Izgradnja, rekonstrukcija i dogradnja TS 110/35 kV Petrovac Srpskih vladara br.2, Petrovac, K.P. 5738/1, 5729/2, 5732/2, 5730/2, 5735/3, 5731/2 i 5733 KO Kamenovo		Vrsta tehničke dokumentacije: Idejno rešenje (IDR) Oznaka i naziv dela projekta: 1/1- PROJEKAT ARHITEKTURE ZGRADE POSTROJENJA 35kV			
Mesto izgradnje: Opština Petrovac		Naziv crteža: Presek 1-1			
Odgovorni projektant: Jelena Mihailović, dipl.inž.arh.					
Br. licence: 300 E662 07	Potpis: 	Datum: 01.2019.			
Saradnik:	Br. projekta: P-1003-IDR Br. dela projekta: P-1003-IDR-11				
		Revizija: 1	List:	Razmera:	1:100






1	IDR za potrebe izrade Urbanističkog projekta	J.M.	J.M.	J.M.	01.2019.
0	Početno izdanje	J.M.	J.M.	J.M.	10.2018.
Revizija	Opis	Crtao	Kontrolisao	Odobrio	Datum
INVESTITOR: ODS EPS Distribucija d.o.o. Beograd Masarikova 1-3, Beograd		PROJEKTANT: Kodar Energomontaža d.o.o. Beograd, Autoput za Zagreb 22, Beograd			
					
Naziv objekta: Izgradnja, rekonstrukcija i dogradnja TS 110/35 kV Petrovac Srpskih vladara br.2, Petrovac, K.P. 5738/1, 5729/2, 5732/2, 5730/2, 5735/3, 5731/2 i 5733 KO Kamenovo		Vrsta tehničke dokumentacije: Idejno rešenje (IDR) Oznaka i naziv dela projekta: 1/1- PROJEKAT ARHITEKTURE ZGRADE POSTROJENJA 35kV			
Mesto izgradnje: Opština Petrovac		Naziv crteža: Presek 2-2			
Odgovorni projektant: Jelena Mihailović, dipl.inž.arh.					
Br. licence: 300 E662 07	Potpis: 				
Saradnik:	Br. projekta: P-1003-IDR	Datum: 01.2019.	Br.crteža: P-1003-IDR-11-005		
	Br. dela projekta: P-1003-IDR-011	Revizija: 1	List:	Razmera:	1:100



1	IDR za potrebe izrade Urbanističkog projekta	J.M.	J.M.	J.M.	01.2019.
0	Početno izdanje	J.M.	J.M.	J.M.	10.2018.
Revizija	Opis	Crtao	Kontrolisao	Odobrio	Datum
INVESTITOR: ODS EPS Distribucija d.o.o. Beograd Masarikova 1-3, Beograd		PROJEKTANT: Kodar Energomontaža d.o.o. Beograd, Autoput za Zagreb 22, Beograd			
					
Naziv objekta: Izgradnja, rekonstrukcija i dogradnja TS 110/35 kV Petrovac Srpskih vladara br.2, Petrovac, K.P. 5738/1, 5729/2, 5732/2, 5730/2, 5735/3, 5731/2 i 5733 KO Kamenovo		Vrsta tehničke dokumentacije: Idejno rešenje (IDR)			
Mesto izgradnje: Opština Petrovac		Oznaka i naziv dela projekta: 1/1- PROJEKAT ARHITEKTURE ZGRADE POSTROJENJA 35kV			
Odgovorni projektant: Jelena Mihailović, dipl.inž.arh.		Naziv crteža: Fasade u OSI 1 i D			
Br. licence: 300 E662 07	Potpis: 	Datum: 01.2019.		Br.crteža: P-1003-IDR-11-006	
Saradnik:	Br. projekta: P-1003-IDR Br. dela projekta: P-1003-IDR-11	Revizija: 1	List:	Razmera: 1:100	



1	IDR za potrebe izrade Urbanističkog projekta	J.M.	J.M.	J.M.	01.2019.
0	Početno izdanje	J.M.	J.M.	J.M.	10.2018.
Revizija	Opis	Crtao	Kontrolisao	Odobrio	Datum
INVESTITOR: ODS EPS Distribucija d.o.o. Beograd Masarikova 1-3, Beograd		PROJEKTANT: Kodar Energomontaža d.o.o. Beograd, Autoput za Zagreb 22, Beograd			
					
Naziv objekta: Izgradnja, rekonstrukcija i dogradnja TS 110/35 kV Petrovac Srpskih vladara br.2, Petrovac, K.P. 5738/1, 5729/2, 5732/2, 5730/2, 5735/3, 5731/2 i 5733 KO Kamenovo		Vrsta tehničke dokumentacije: Idejno rešenje (IDR)			
Mesto izgradnje: Opština Petrovac		Oznaka i naziv dela projekta: 1/1- PROJEKAT ARHITEKTURE ZGRADE POSTROJENJA 35kV			
Odgovorni projektant: Jelena Mihailović, dipl.inž.arh.		Naziv crteža: Fasade u osi 4 i A			
Br. licence: 300 E662 07	Potpis: 				
Saradnik:	Br. projekta: P-1003-IDR	Datum: 01.2019.		Br.crteža: P-1003-IDR-11-007	
	Br. dela projekta: P-1003-IDR-11	Revizija: 1		List:	Razmera: 1:100

